


XREF'S
Resolved

ELD_D3_KA
REG-DCON
ZG-2234H
x0531rx
x0534rx
x0831rx
x0834rx
x1131rx
x1134rx
x1431rx
x1434rx
x1437rx
x1731rx
x1734rx
x1737rx
x1740rx
x2037rx
x2040rx

Unresolved

2
St_Names_E_2
St_Names_E_4
key_East

LTSCALE
1=1

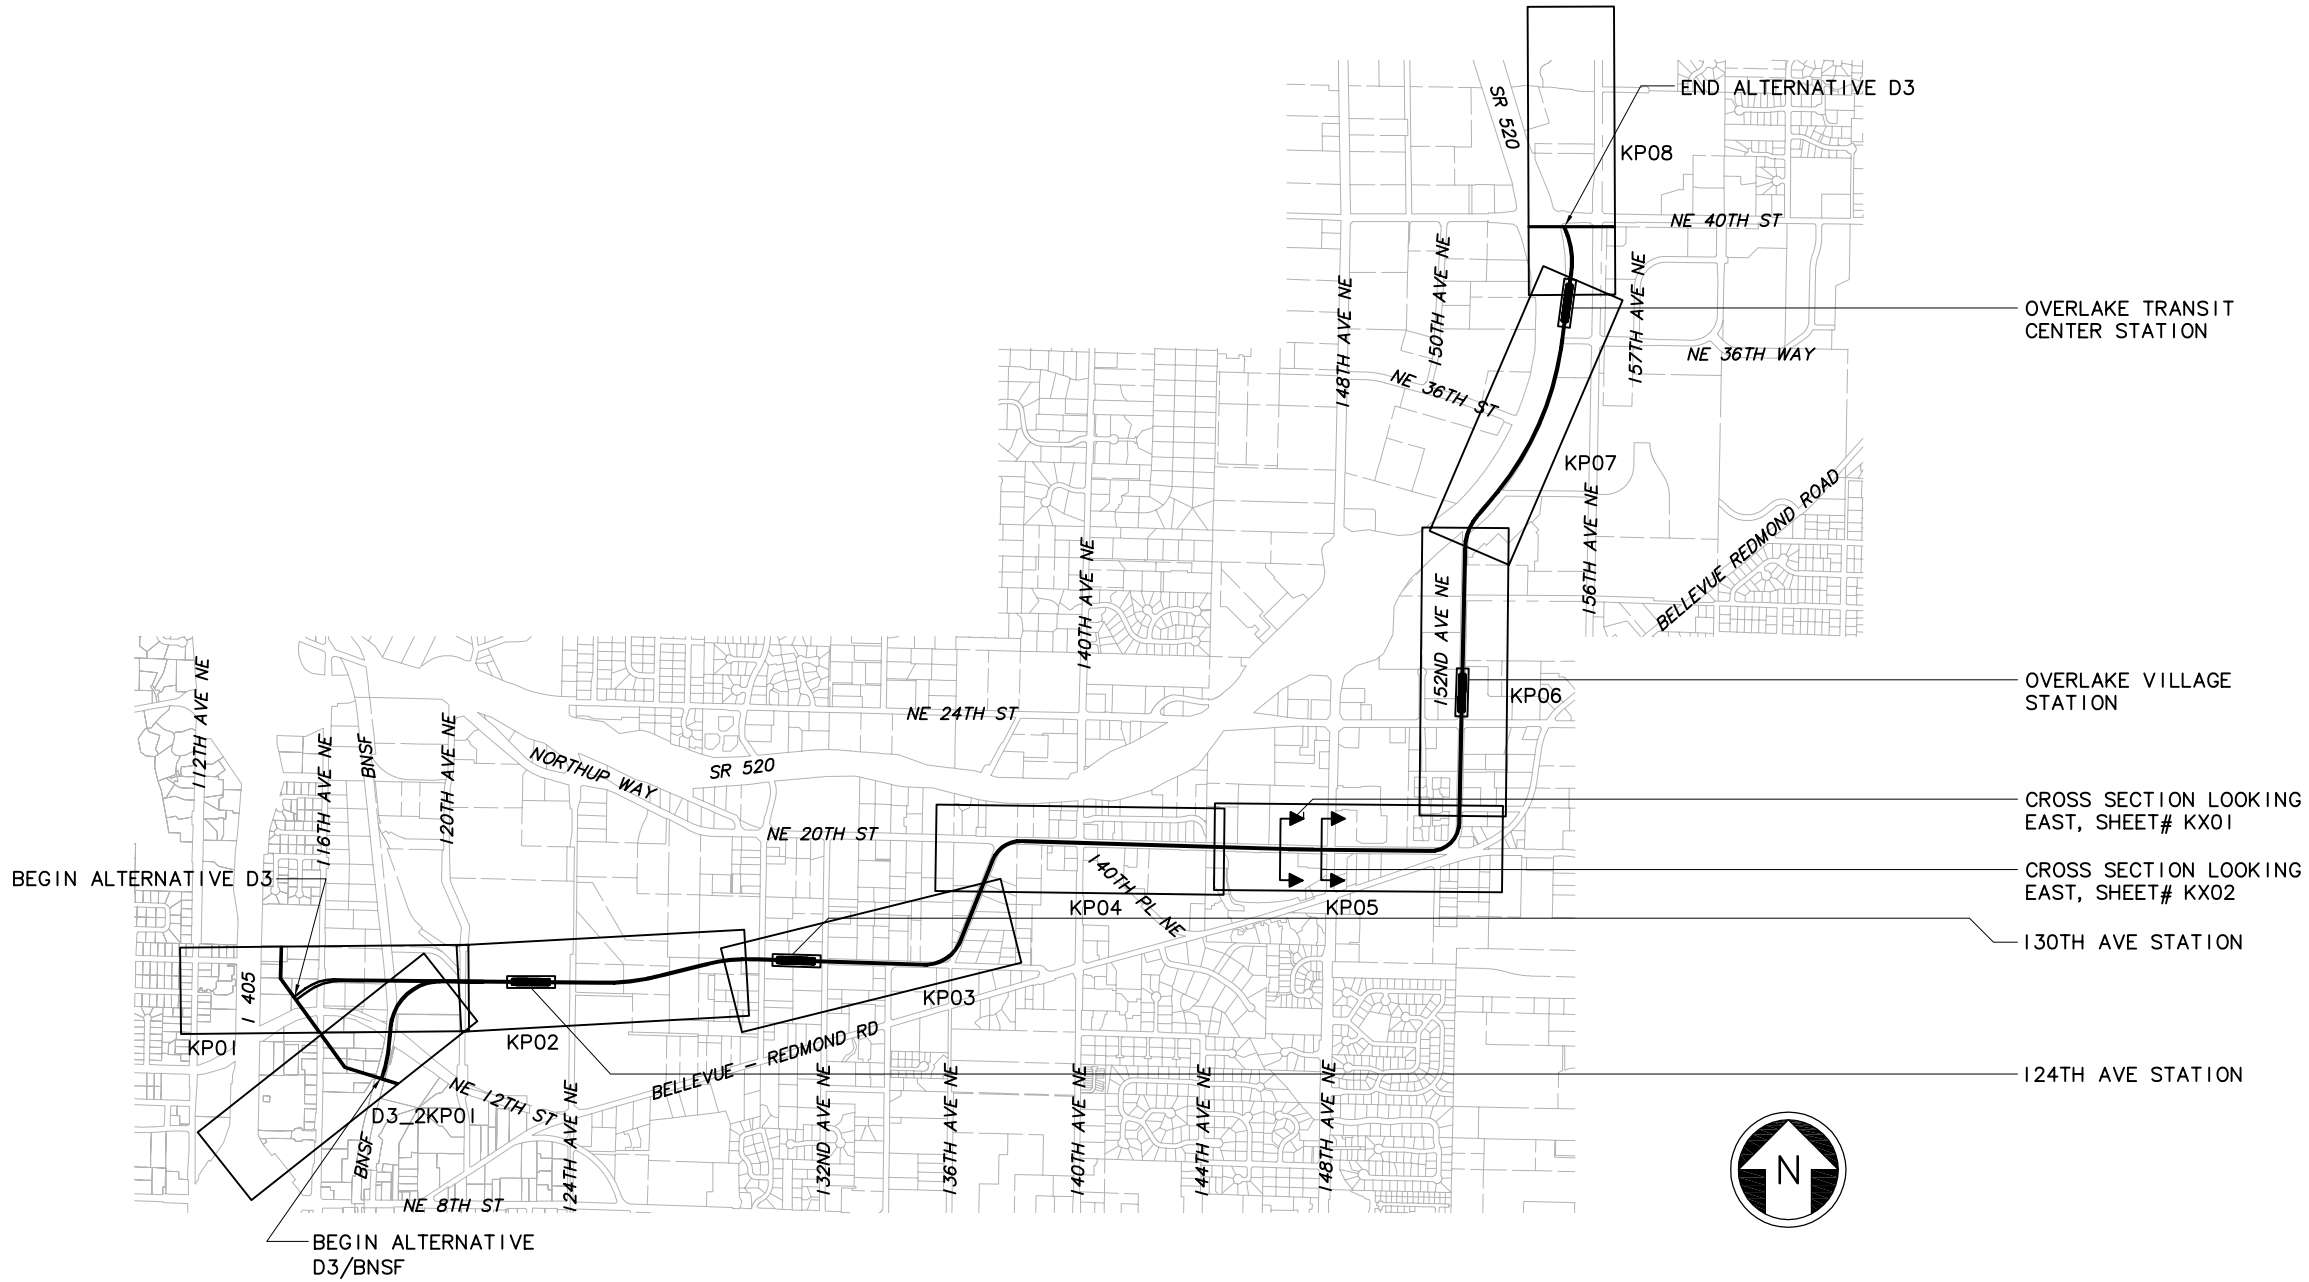

c:\work\ELD\ID3_GZ05.dwg
10/16/08 10:49 : eackerm OE5396

No.	Date	Dsn.	Chk.	App.	Revisions

Designed By:
Drawn By:
Checked By:
Approved By:

DE IS
CONCEPTUAL

CH2MHILL

IN ASSOCIATION WITH

PARSONS & INCA
ENGINEERS INC.

Submitted:Date:Approved:Date:



Scale: NTS
Filename: ELD\ID3_GZ05.dwg
Contract No.: EL_SEG_D
Date:

EAST LINK PROJECT
SEGMENT D
ALTERNATIVE D3

KEY PLAN

Drawing No.: D3_GZ05
Sheet No.:Rev.:
G-D28



XREF'S
Resolved
ELD_520FUT
ELD_D3__CM
ELD_D3__JO
ELD_D3__KA
ELD_MCRSFT
REG-DCON
ZG-2234H
ZG-G10010
x0531rx
x0531sf
x0831rx
x0831sf
Unresolved
ELD_D0__MF_1
ELD_D0__MF_2
key_East
LTSCALE
1=1

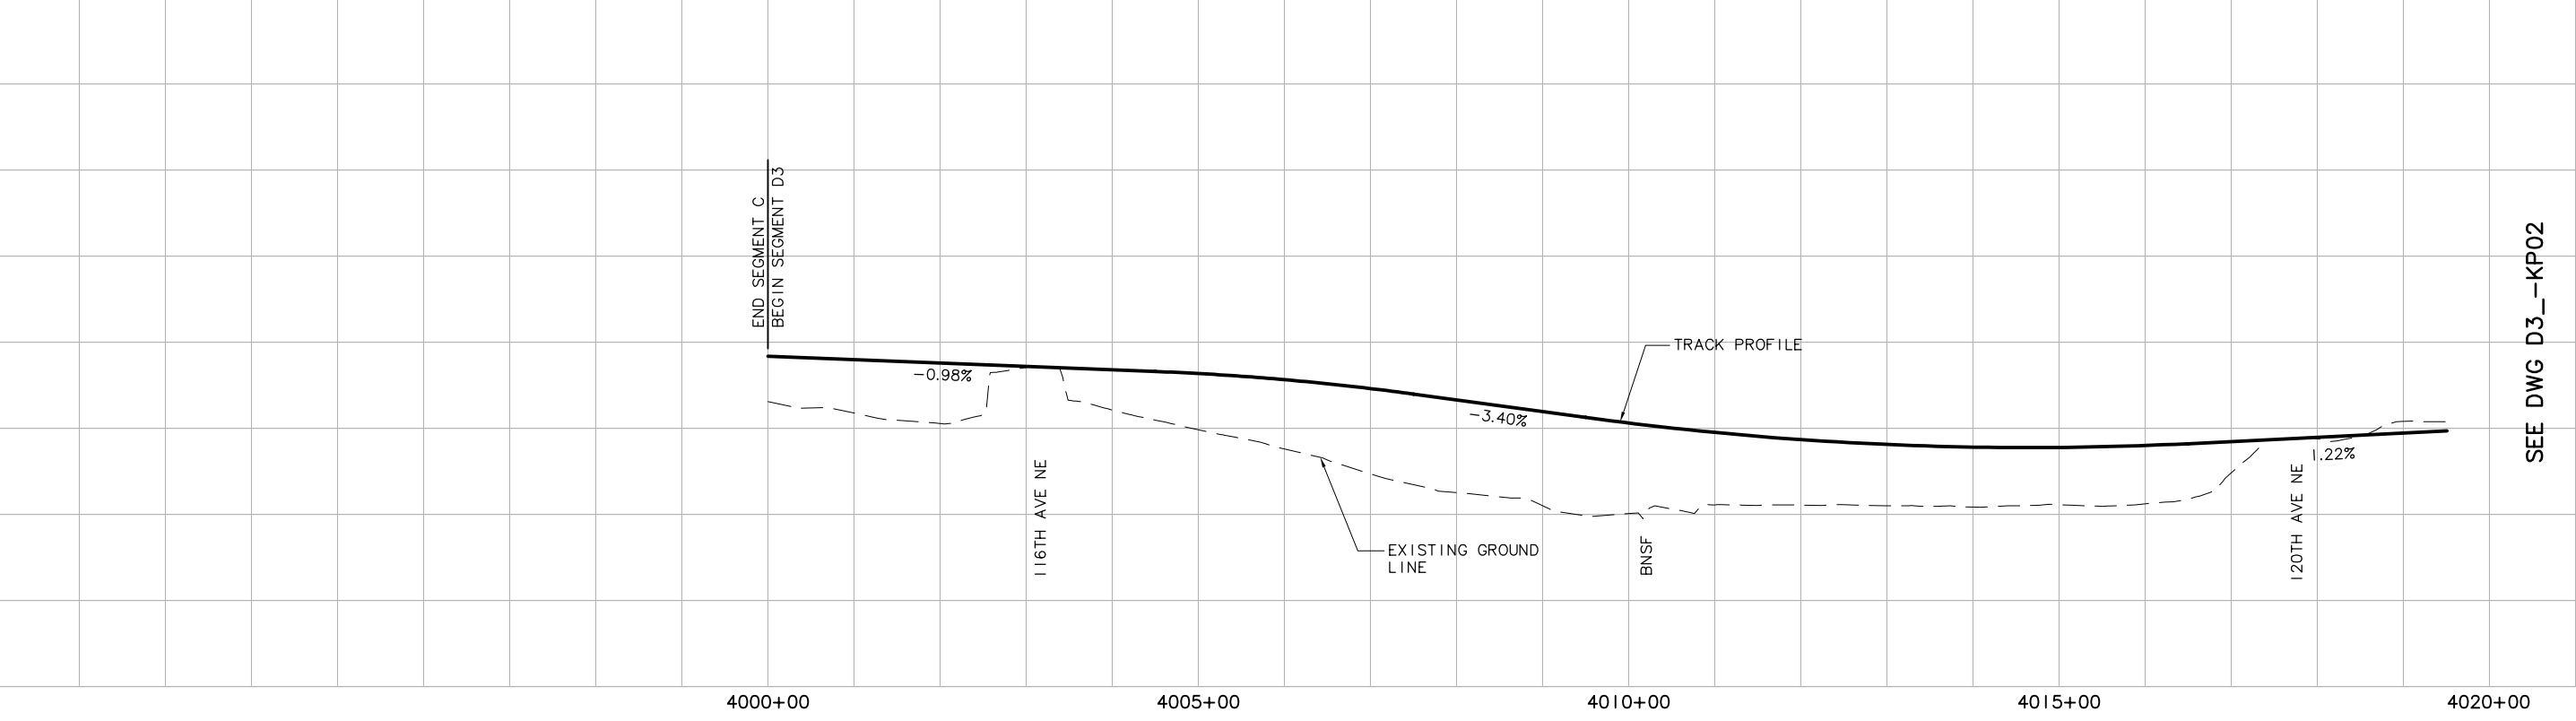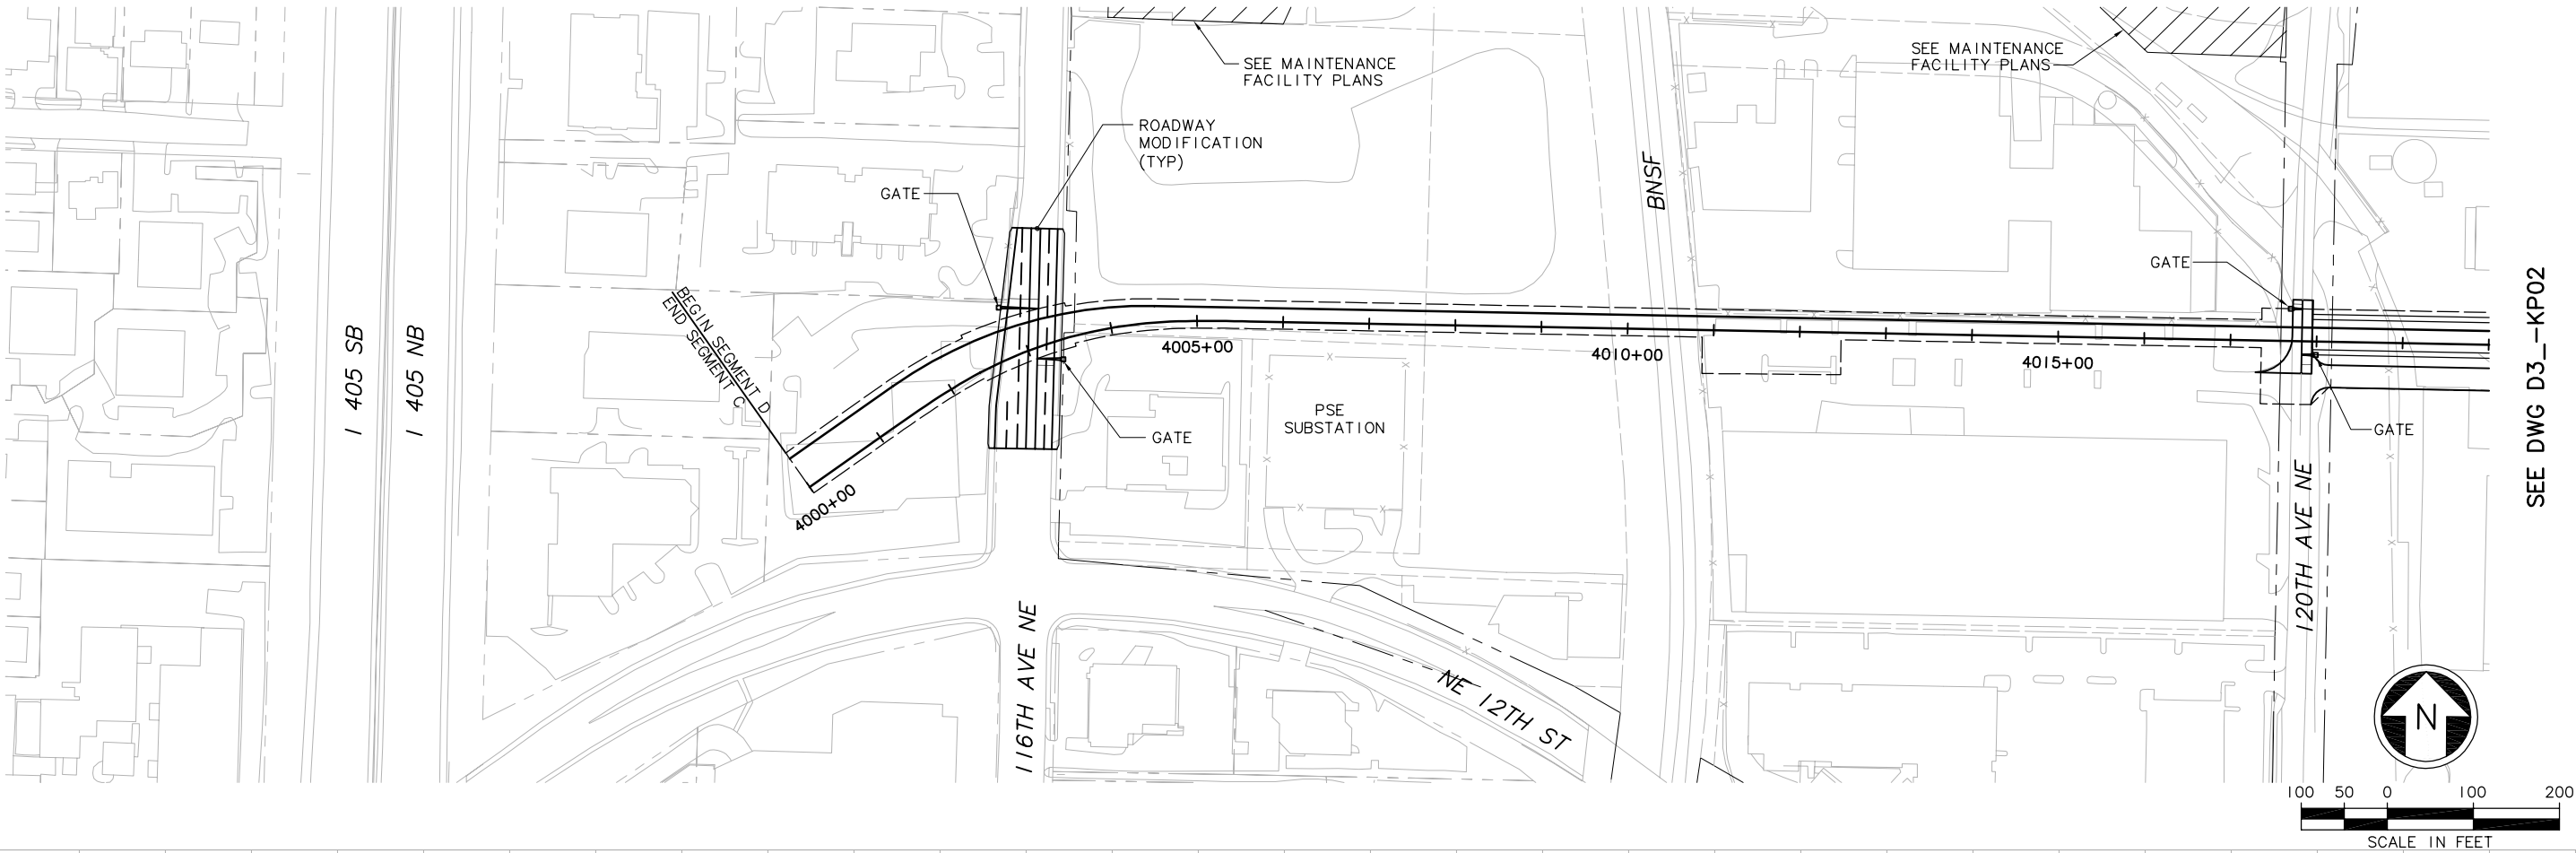


						Designed By:	DE IS CONCEPTUAL	<div>CH2MHILL</div> <div>IN ASSOCIATION WITH</div> <div>PARSONS & INCA ENGINEERS INC.</div>	Grijalva Engineering, L.L.C.	<div></div> SOUNDTRANSIT	Scale: H: 1"= 100'; V: 1"= 25'	EAST LINK PROJECT SEGMENT D ALTERNATIVE D3 TRACK PLAN & PROFILE	<div></div>	Drawing No.: D3__KP01	
						Drawn By:					Filename: ELD ID3 __KP01.dwg			Sheet No.: G-D29	
						Checked By:					Contract No.: EL_SEG_D			Rev.:	
						Approved By:					Date:				
No.	Date	Dsn.	Chk.	App.	Revisions										

c:\work\ELD1D3_KP01.dwg
10/16/08 10:50 : eackerm OE5396

c:\work\ELDID3_2KP01.dwg 10/16/08 10:48 : eackerm OF5396

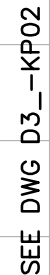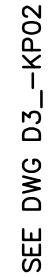[illegible]


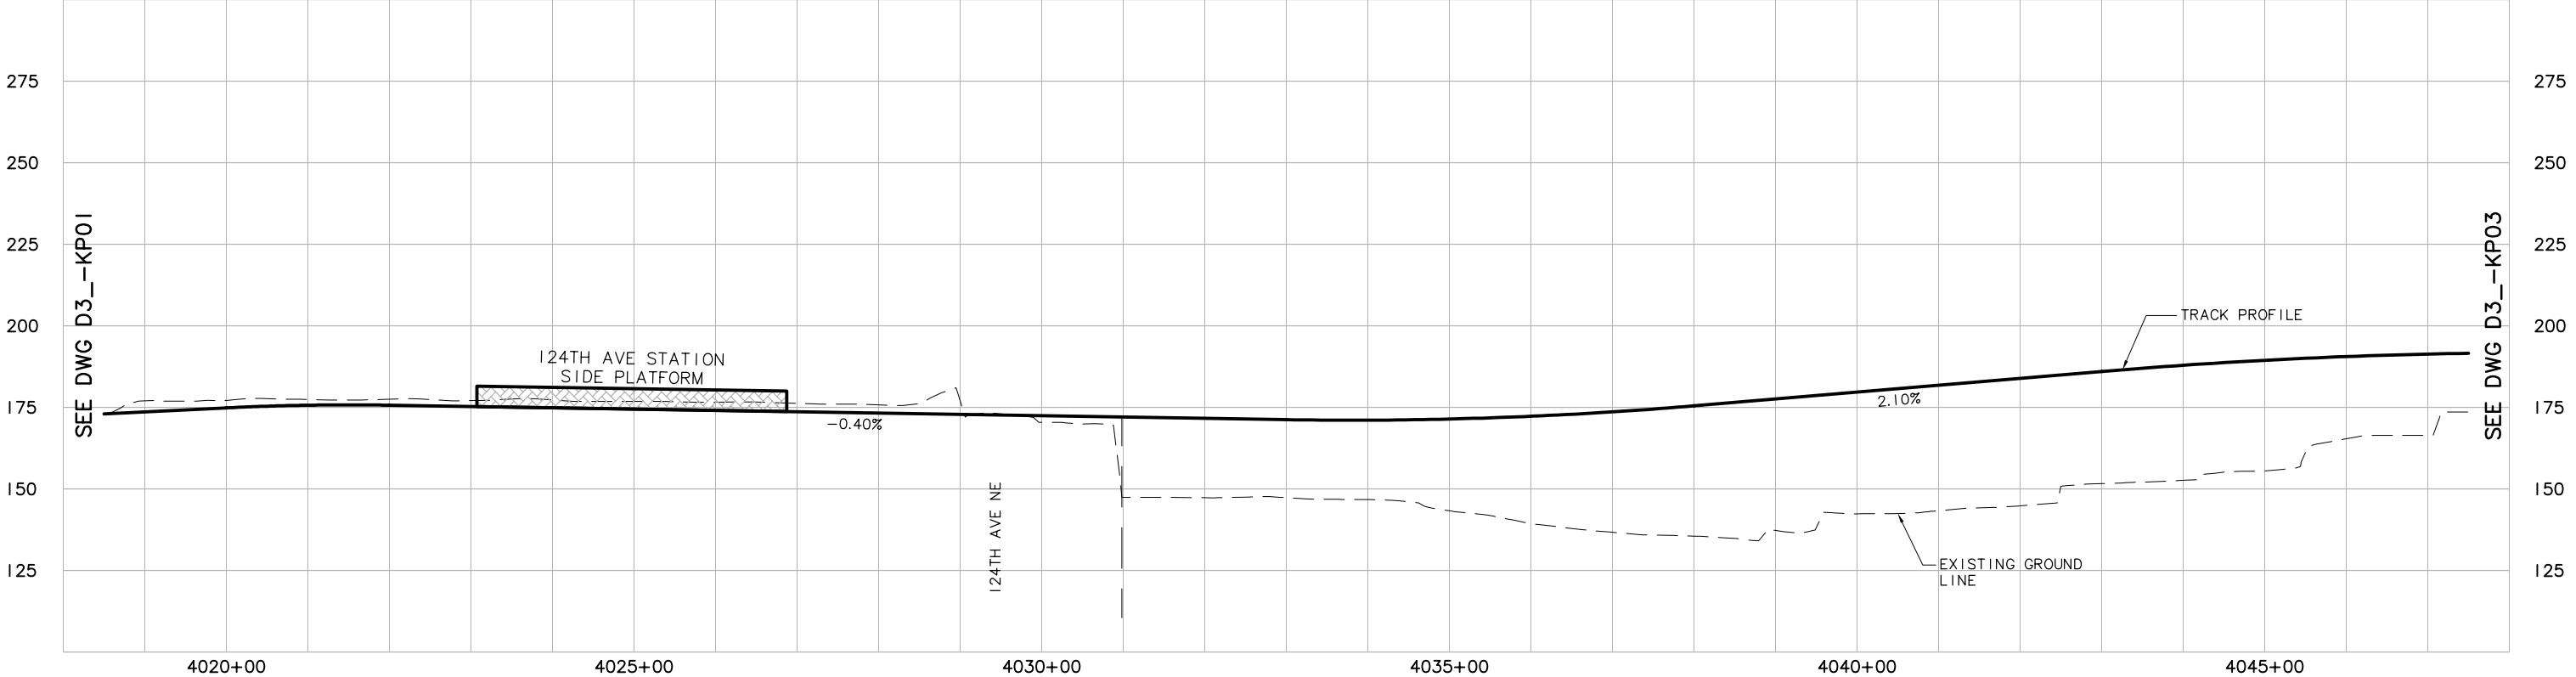
$$I = I$$




						Designed By:	<div>DE IS CONCEPTUAL</div>	<div><div>CH2MHILL</div><div>IN ASSOCIATION WITH</div><div>PARSONS & INCA ENGINEERS INC.</div></div>	<div>Grijalva Engineering, L.L.C.</div>	<div><div><div></div></div><div>SOUNDTRANSIT</div></div>	Scale: H: 1"= 100'; V: 1"= 25'	<div>EAST LINK PROJECT SEGMENT D ALTERNATIVE D3 TRACK PLAN & PROFILE</div> <div><div>THIS PRINT REDUCED HALF SCALE</div></div>	Drawing No.: D3_—KP02
					Drawn By:	Filename: ELDID3_—KP02.dwg					Sheet No.: Rev.		
					Checked By:	Contract No.: EL_SEG_D							
					Approved By:	Date:					G-D31		
No.	Date	Dsn.	Chk.	App.	Revisions			Submitted:	Date:	Approved:	Date:	Date:	

XREF'S
Resolved
ELD_520FUT
ELD_D3_CM
ELD_D3_KA
ELD_MCRSFT
REG-DCON
ZG-2234H
ZG-G10010
x1131rx
x1131sf
x1134rx
x1134sf
x1431rx
x1431sf
x1434rx
x1434sf
Unresolved
key_East
LTSCALE
1=1

SEE DWG D3_KP02

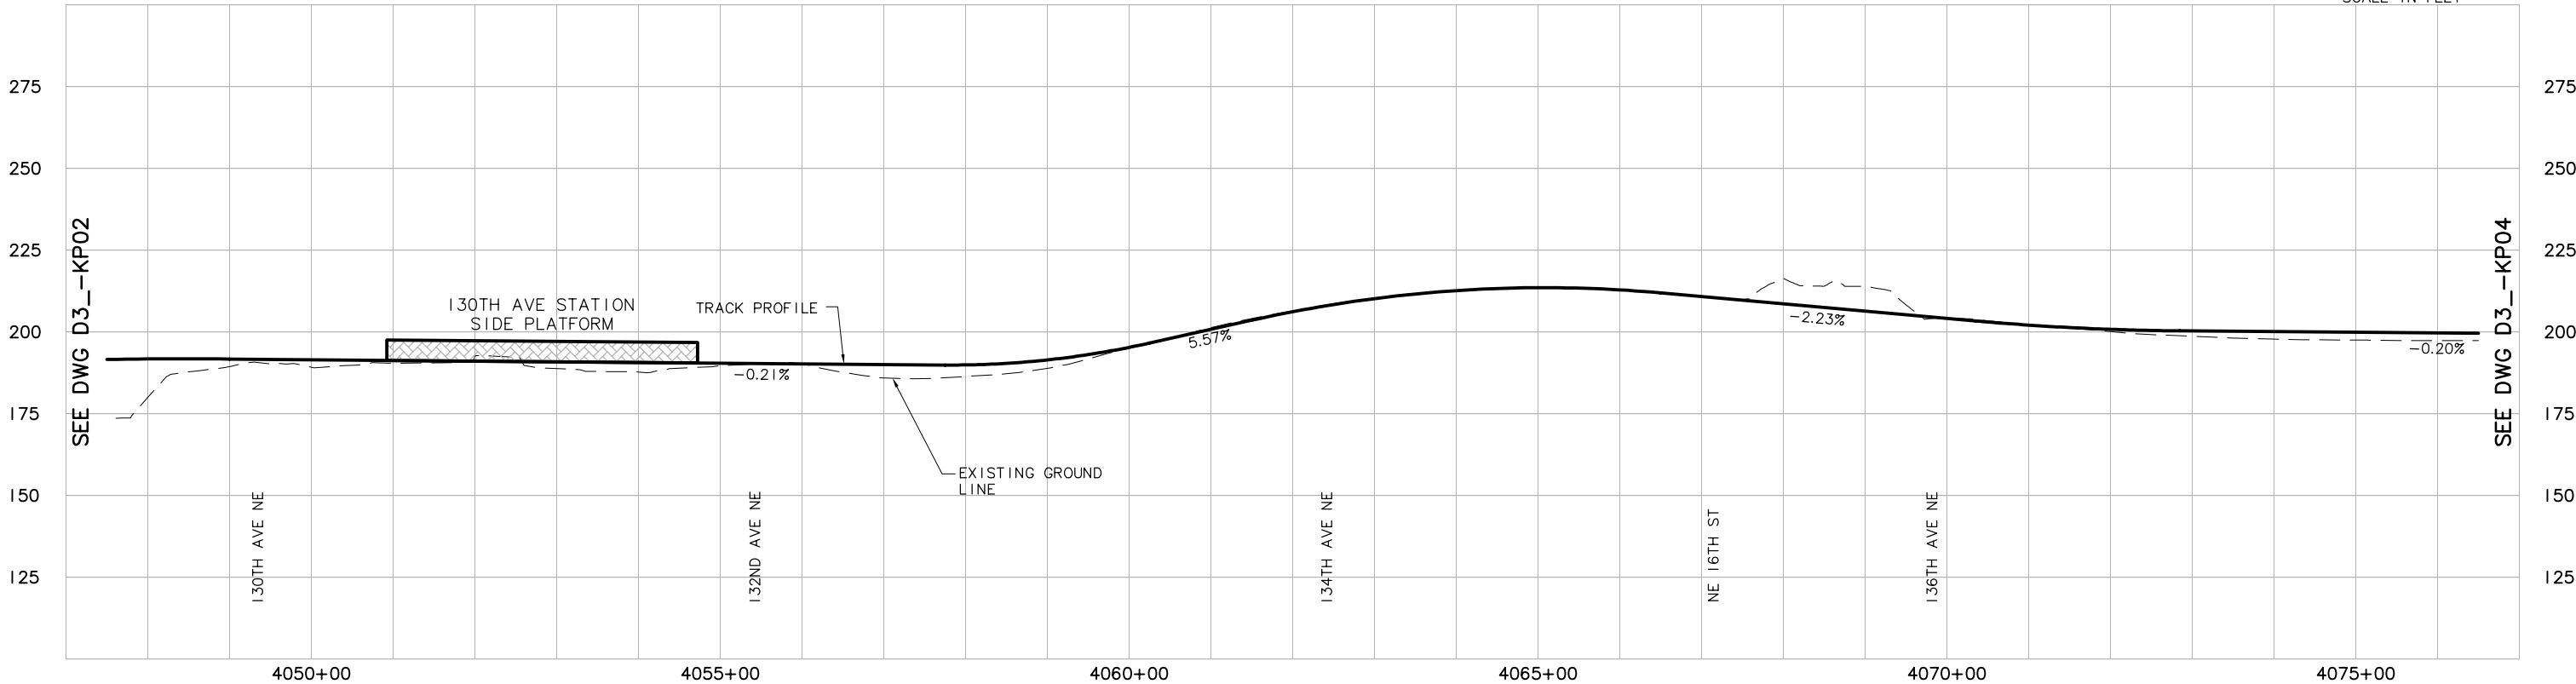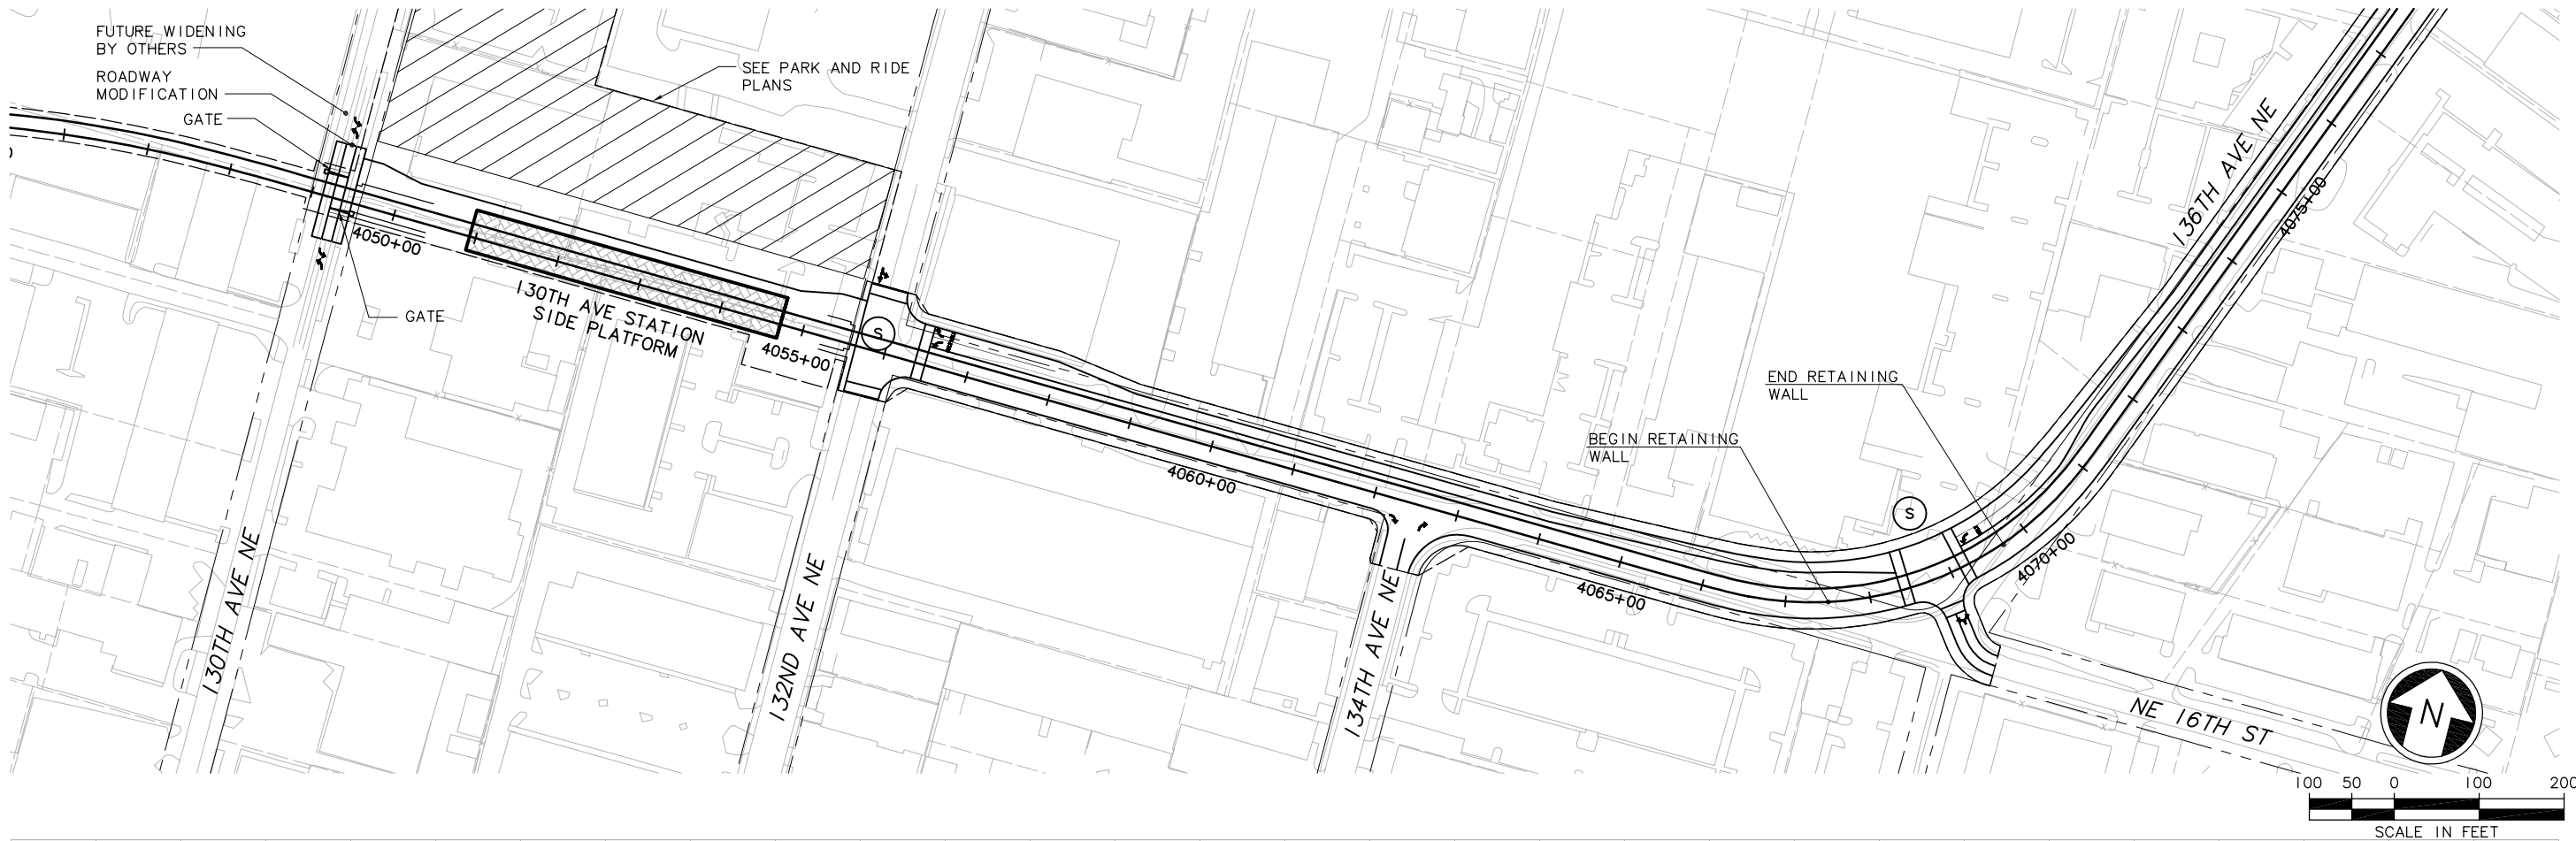SEE DWG D3_KP04



						Designed By:	<div>DE IS CONCEPTUAL</div>	<div>CH2MHILL IN ASSOCIATION WITH PARSONS & INCA ENGINEERS INC.</div>		<div>Grijalva Engineering, L.L.C.</div>		<div> SOUNDTRANSIT</div>		Scale: H: 1"= 100'; V: 1"=25'		<div>EAST LINK PROJECT SEGMENT D ALTERNATIVE D3 TRACK PLAN & PROFILE</div> <div></div>			<div>Drawing No.: D3__KP03</div> <div>Sheet No.: Rev.:</div> <div>G-D32</div>	
						Drawn By:								Filename: ELD1D3__KP03.dwg						
						Checked By:								Contract No.: EL_SEG_D						
						Approved By:								Date:						
No.	Date	Dsn.	Chk.	App.	Revisions			Submitted:		Date:	Approved:		Date:	Date:						

$$\frac{LTSCALE}{-----} 2$$

•

•

•

5

30


DE

04.0
ckes

3.

FIELD 310

\work/16

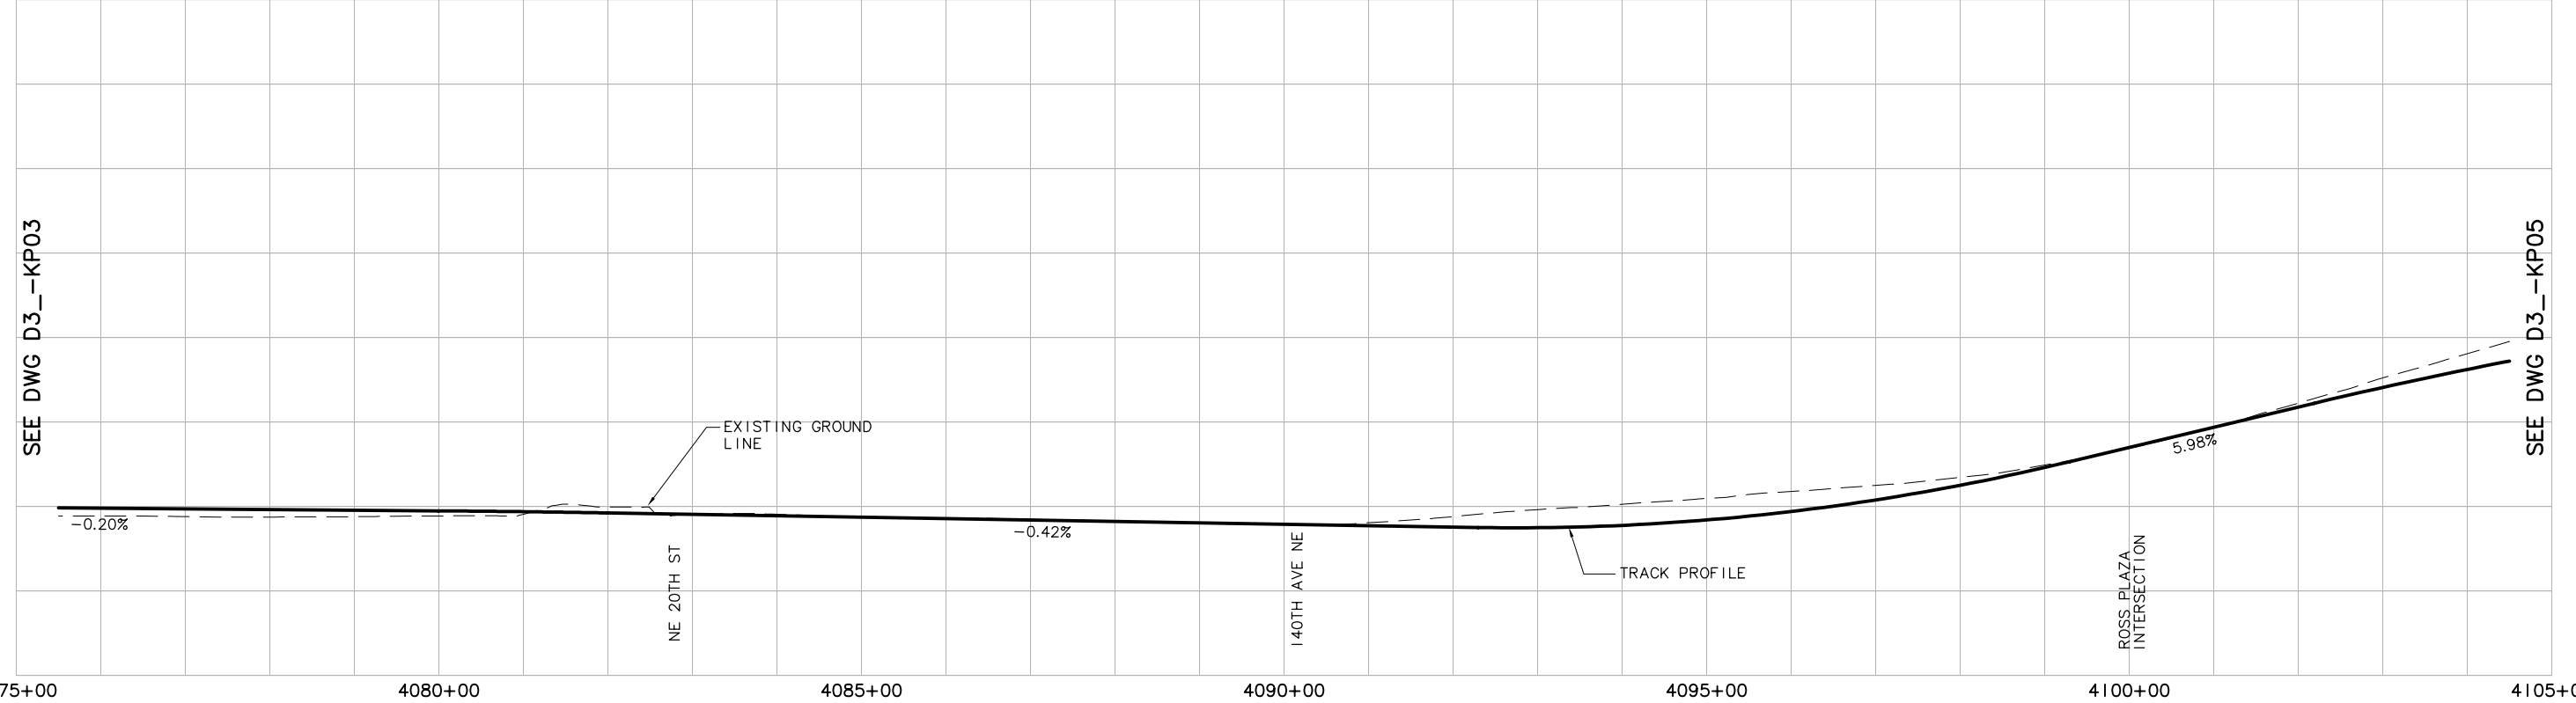



						Designed By:	<div>DE IS CONCEPTUAL</div>	<div><div>CH2MHILL</div><div>IN ASSOCIATION WITH</div><div>PARSONS & INCA ENGINEERS INC.</div></div>	<div>Grijalva Engineering, L.L.C.</div>	<div><div><div>S</div><div>SOUNDTRANSIT</div></div></div>	Scale: H: 1"= 100'; V: 1"= 25'	<div>EAST LINK PROJECT SEGMENT D ALTERNATIVE D3 TRACK PLAN & PROFILE</div> <div><div>THIS PRINT REDUCED HALF SCALE</div></div>	Drawing No.: D3_—KP04
					Drawn By:	Filename: ELD1D3__KP04.dwg					Sheet No.: Rev.:		
					Checked By:	Contract No.: EL_SEG_D							
					Approved By:	Date:					G-D33		
No.	Date	Dsn.	Chk.	App.	Revisions								

```

XREF'S
-----
Resolved
ELD_520FUT
ELD_D3_CM
ELD_D3_KA
ELD_MCRSFT
KEY_SEGMENT
REG-DCON
ZG-2234H
ZG-G10010
x1434rx
x1434sf
x1734rx
x1734sf
-----
Unresolved
key_East
-----
LTSCALE
1=1
2

```



SEE DWG D3_-KP04

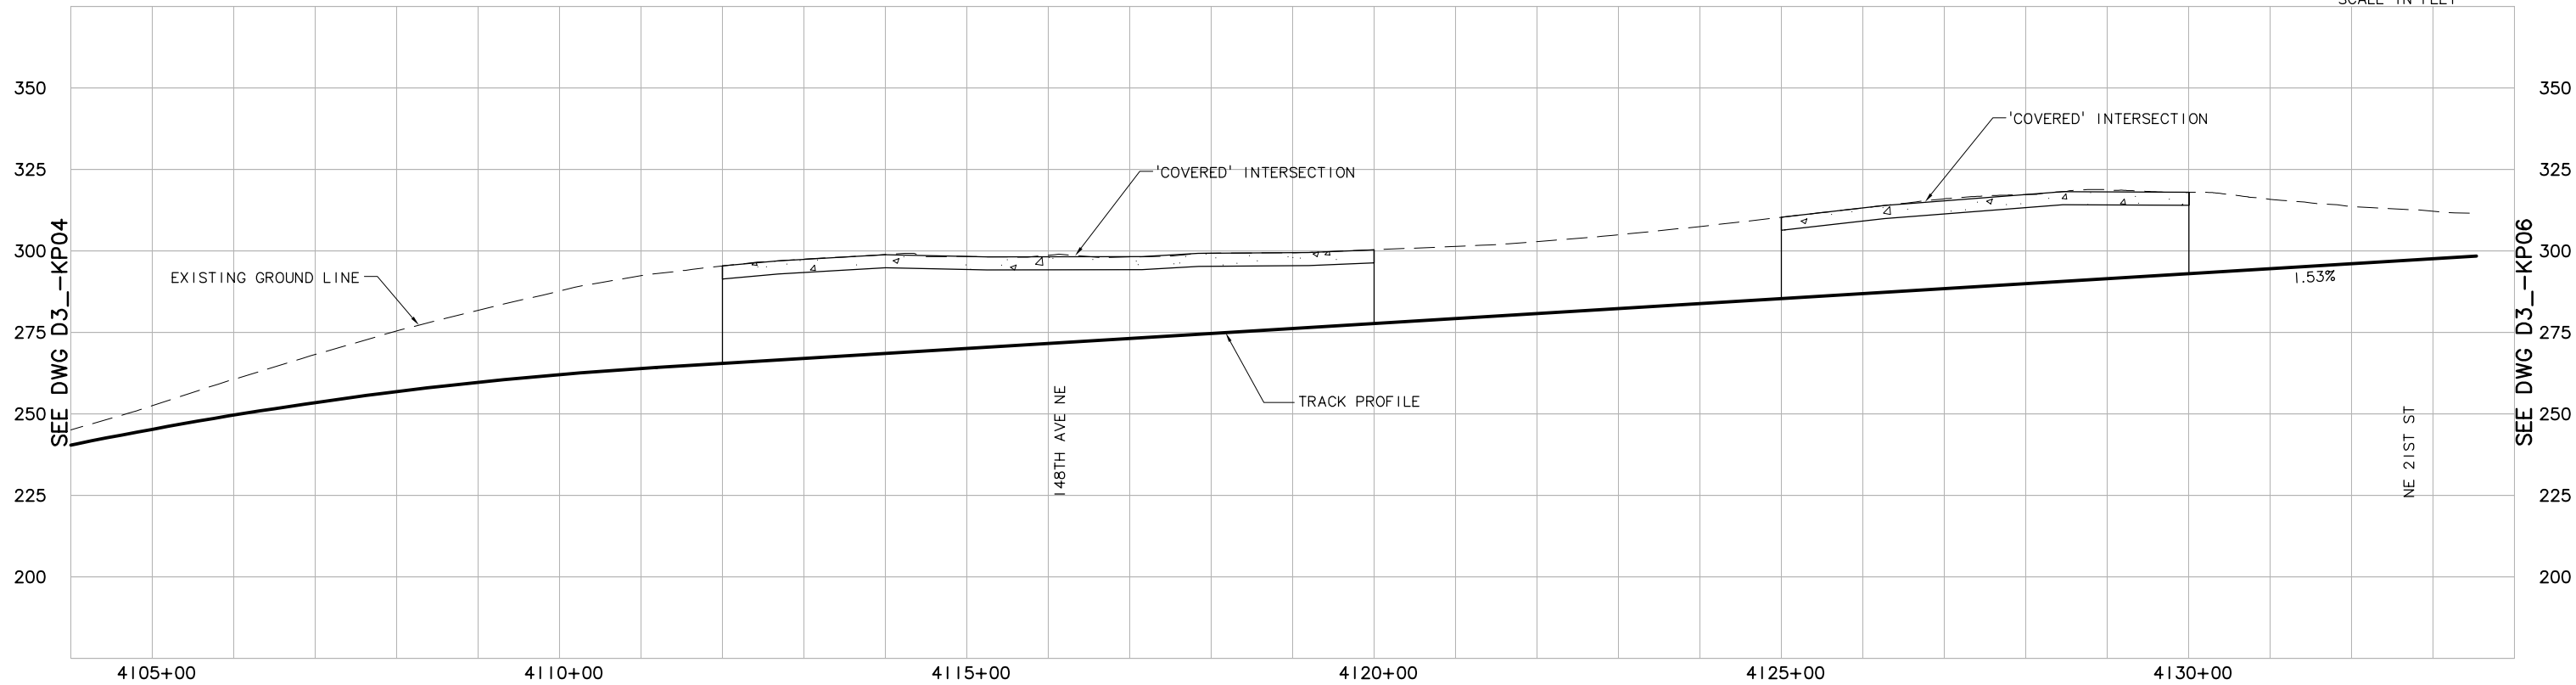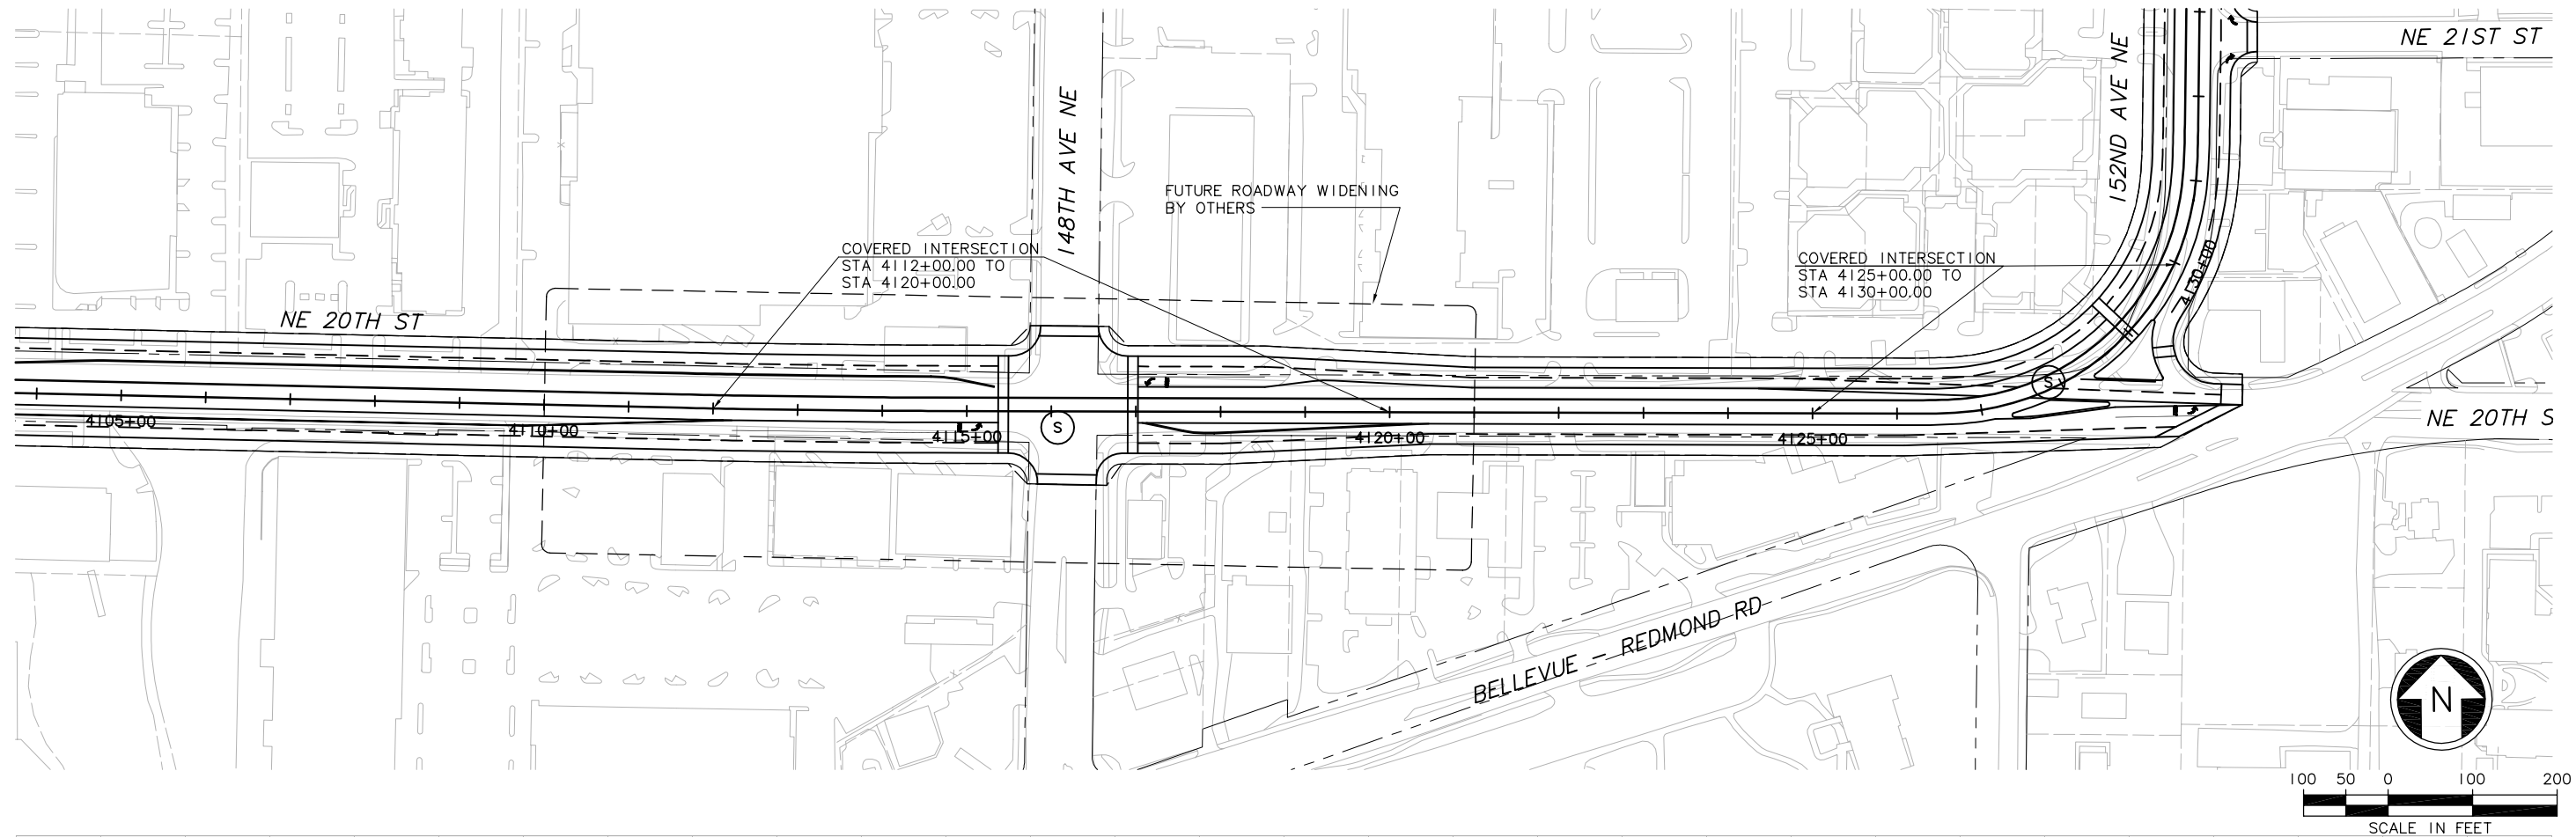


						Designed By:	<div>DE IS CONCEPTUAL</div>	<div><div>CH2MHILL</div><div>IN ASSOCIATION WITH</div><div>PARSONS & INCA ENGINEERS INC.</div></div>	<div>Grijalva Engineering, L.L.C.</div>	<div><div><div></div></div><div>SOUNDTRANSIT</div></div>	Scale: H: 1"= 100'; V: 1"= 25'	<div>EAST LINK PROJECT SEGMENT D ALTERNATIVE D3 TRACK PLAN & PROFILE</div>	<div><div>THIS PRINT RELEASED HALF SCALE</div></div>	Drawing No.: D3__KP05	
					Drawn By:	Sheet No.: G-D34					Rev.: 				
					Checked By:										
					Approved By:										
No.	Date	Dsn.	Chk.	App.	Revisions						Date:				

XREF'S
Resolved
ELD_520FUT
ELD_D3_CM
ELD_D3_KA
ELD_MCRSFT
KEY_SEGMENT
REG-DCON
ZG-2234H
ZG-G10010
x1737rx
x1737sf
x1740rx
x1740sf
x2037rx
x2037sf
x2040rx
x2040sf
Unresolved
key_East
LTSCALE
1=1

SEE DWG D3_KP06

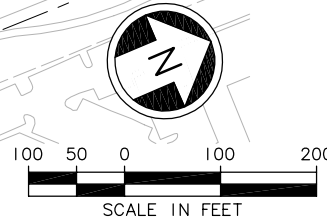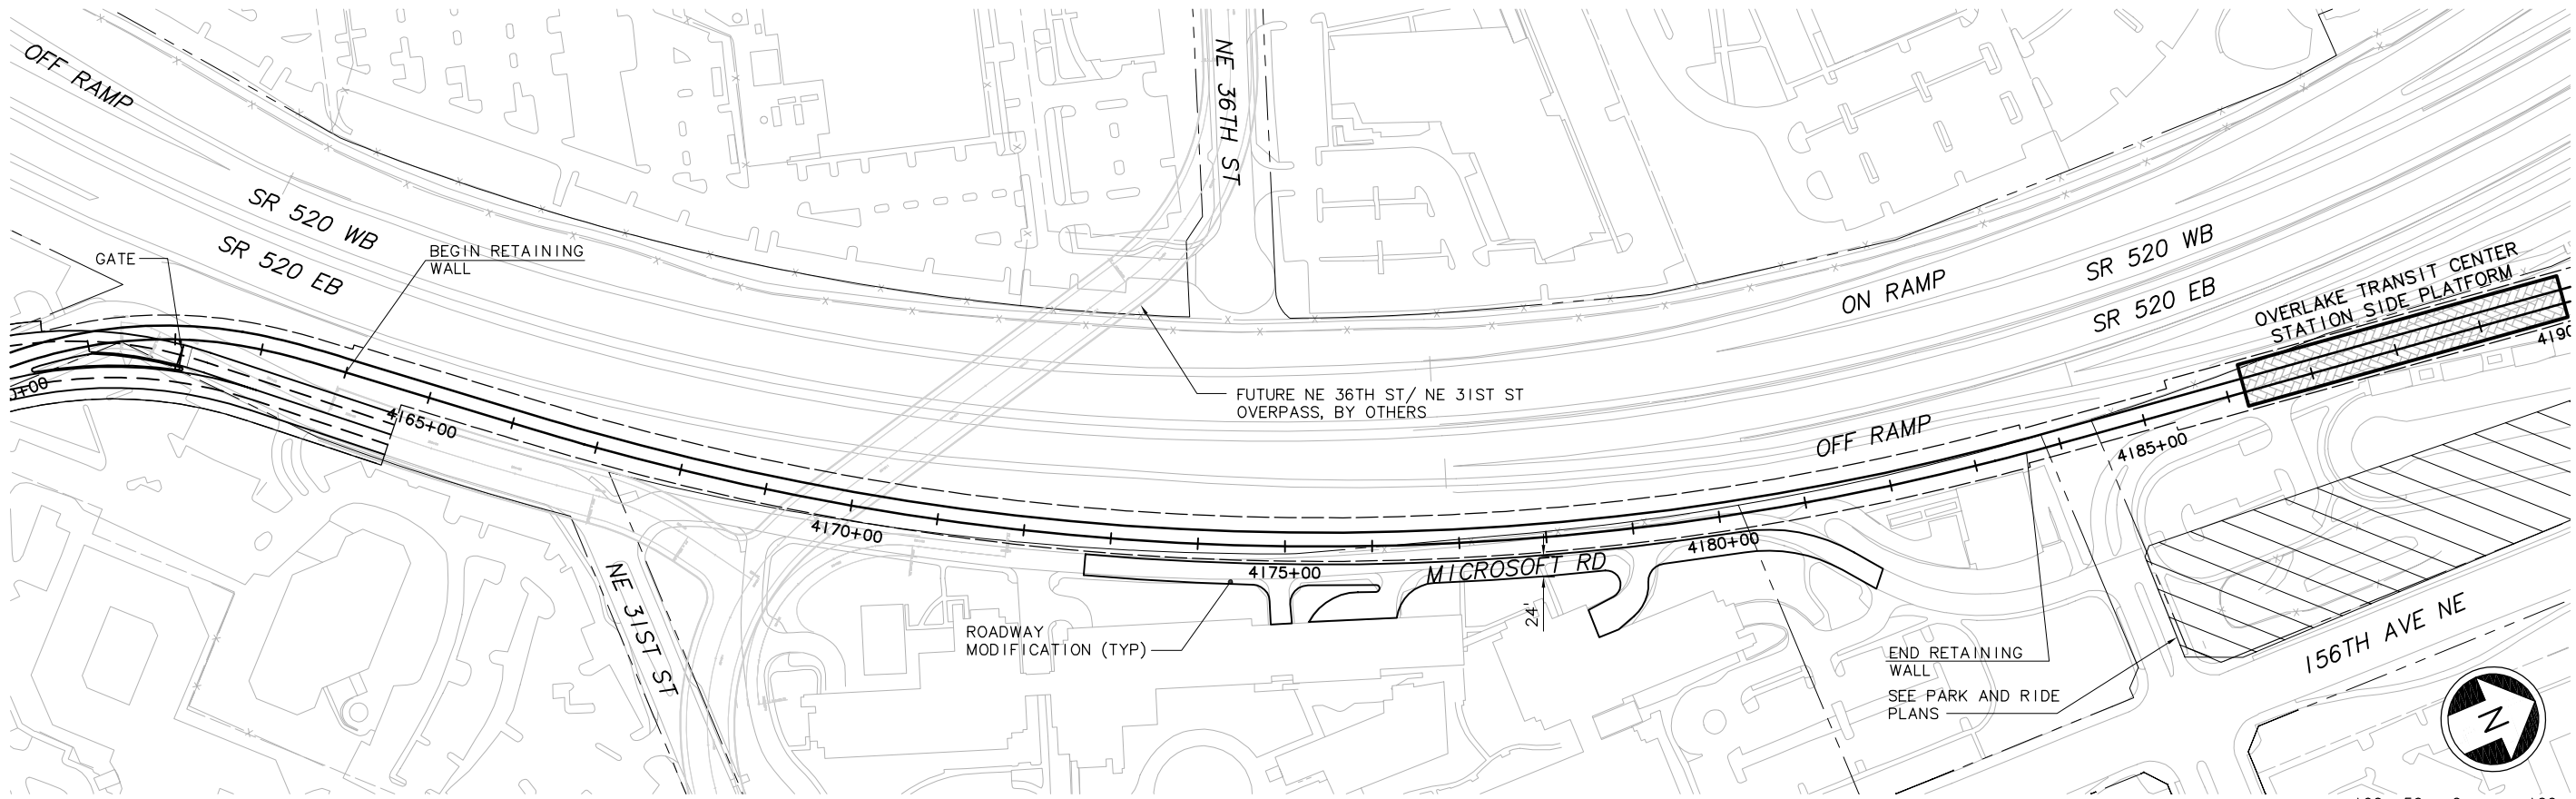

SEE DWG D3_KP08

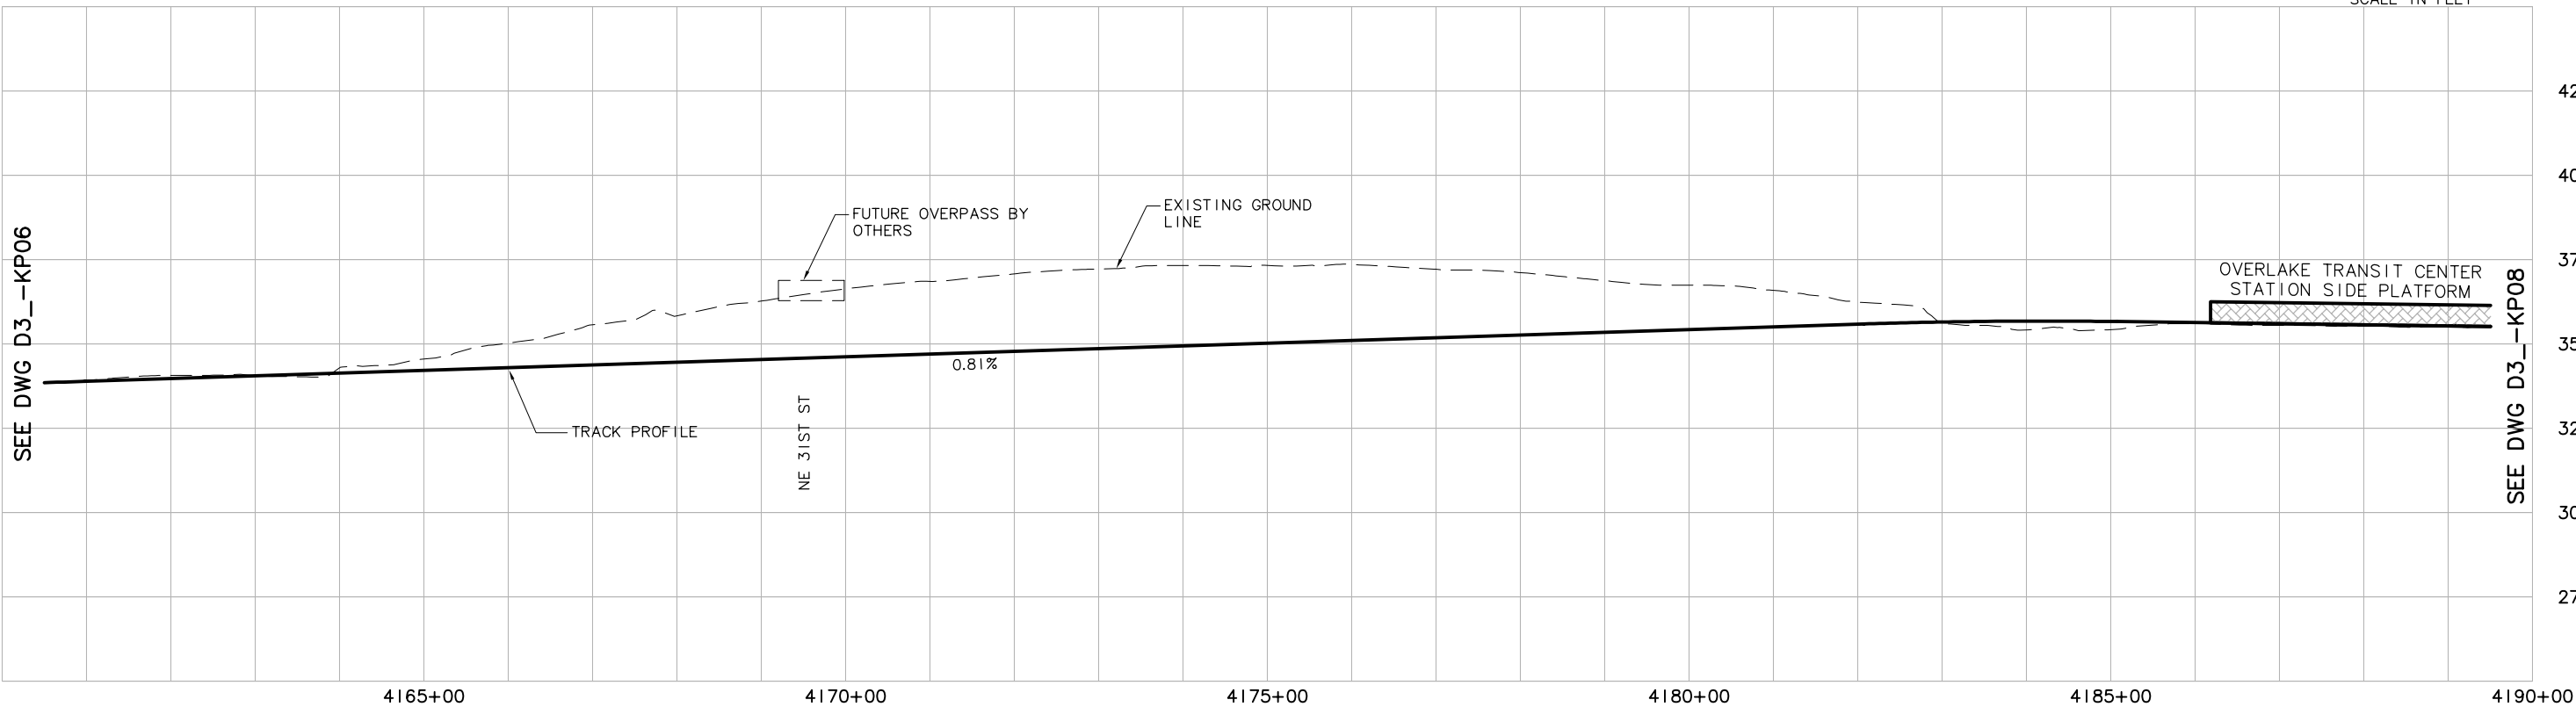

SEE DWG D3_KP06

SEE DWG D3_KP08

						Designed By:
						Drawn By:
						Checked By:
						Approved By:
No.	Date	Dsn.	Chk.	App.	Revisions	

DE IS
CONCEPTUAL

CH2MHILL
IN ASSOCIATION WITH
PARSONS & INCA
ENGINEERS INC.

Grijalva
Engineering, L.L.C.



Scale:
H: 1"=100'; V: 1"=25'
Filename:
ELD1D3_KP07.dwg
Contract No.:
EL_SEG_D
Date:

EAST LINK PROJECT
SEGMENT D
ALTERNATIVE D3
TRACK PLAN & PROFILE




Drawing No.:
D3_KP07
Sheet No.:
G-D36
Rev.:

Drawing No.:	
D3_-KP08	
Sheet No.:	Rev.:
G-D37	

XREF'S
Resolved
ZG-2234H
REG-DCON
Unresolved
LTSCALE
1=1

1
2
3
4
5

c:\work\ELD1D3_KX01.dwg
10/16/08 10:53 : eackerm OE5396

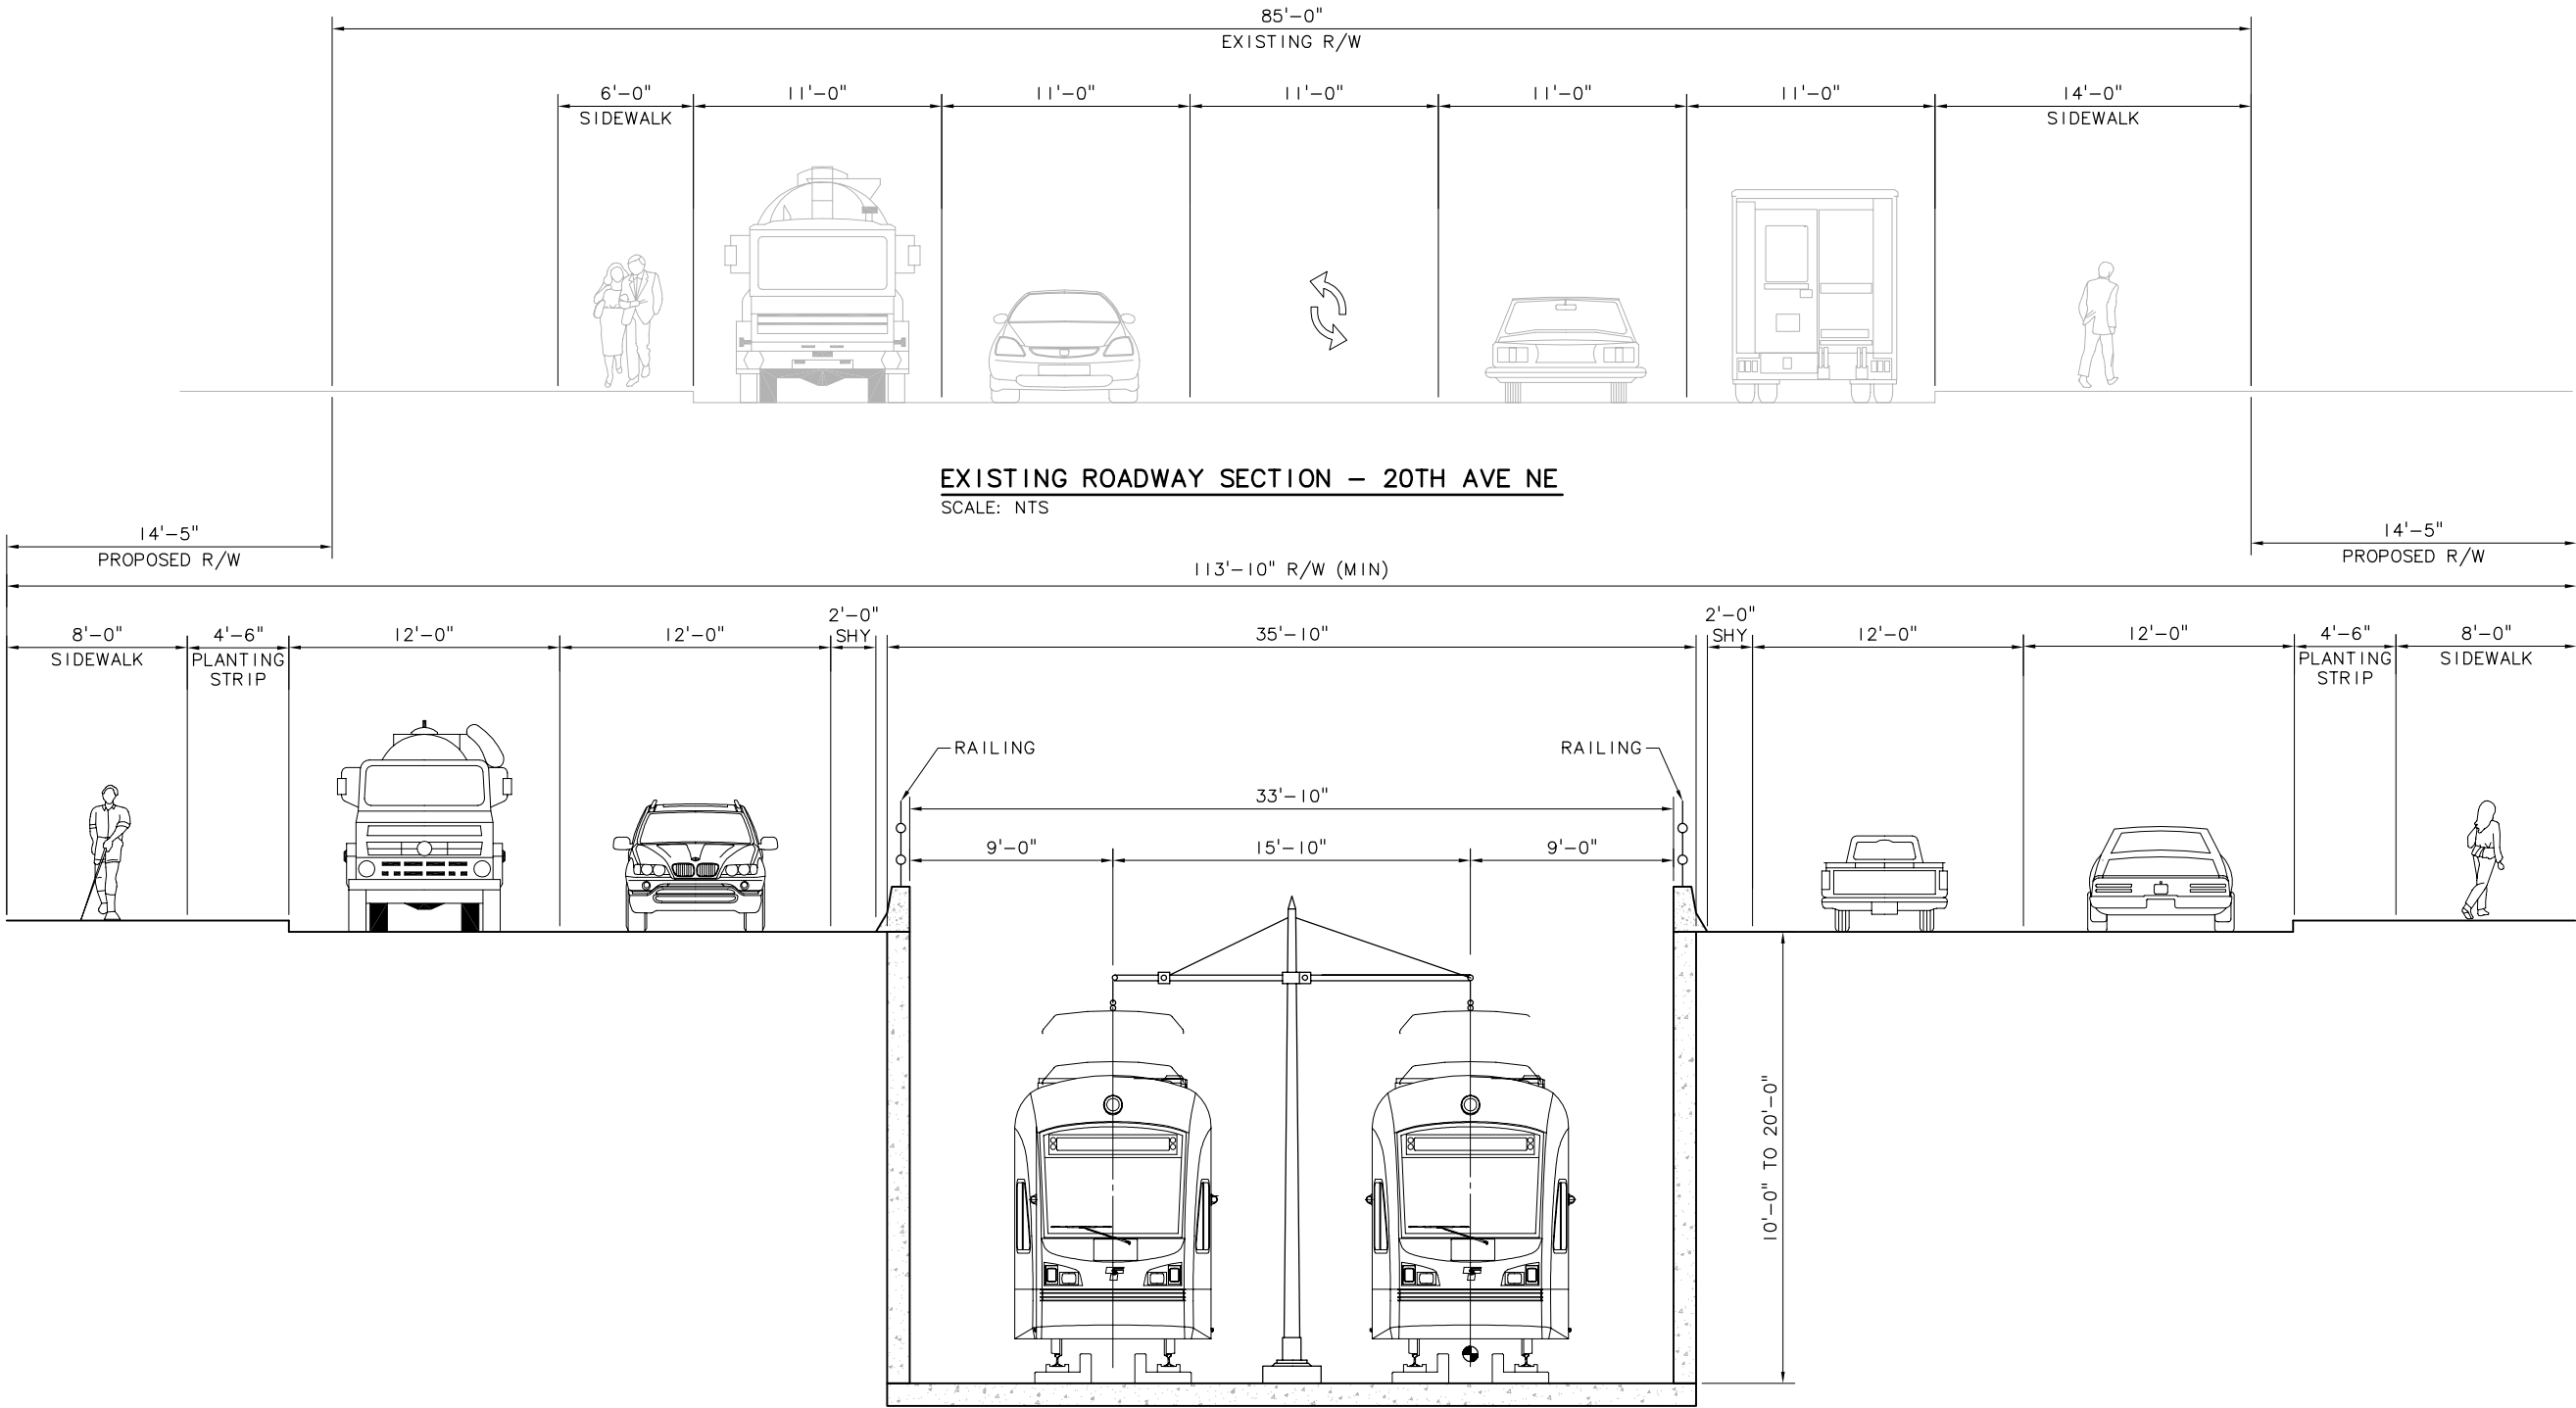

PROPOSED ROADWAY & LRT SECTION - NE 20TH ST
SCALE: NTS

No.	Date	Dsn.	Chk.	App.	Revisions

Designed By:
Drawn By:
Checked By:
Approved By:

DE IS
CONCEPTUAL

CH2MHILL
IN ASSOCIATION WITH
PARSONS & INCA
ENGINEERS INC.

Grijalva
Engineering, L.L.C.

SOUNDTRANSIT

Scale: NTS
Filename: ELD1D3_KX01.dwg
Contract No.: EL_SEG_D
Date:


EAST LINK PROJECT
SEGMENT D
ALTERNATIVE D3
TYPICAL SECTION




Drawing No.: D3_KX01
Sheet No.: Rev.:
G-D38

XREF'S
Resolved
Zg-2234h
REG-DCON
Unresolved
LTSCALE
1=1

1
2
3
4
5

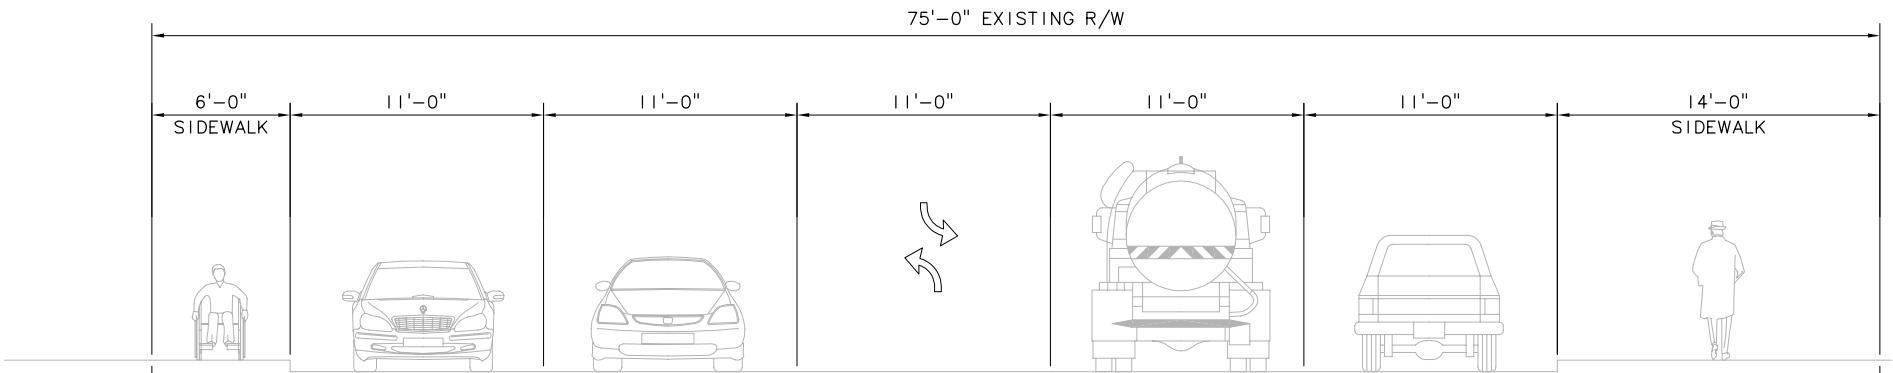

EXISTING ROADWAY SECTION - 20TH ST NE/148TH AVE NE INTERSECTION
SCALE: NTS

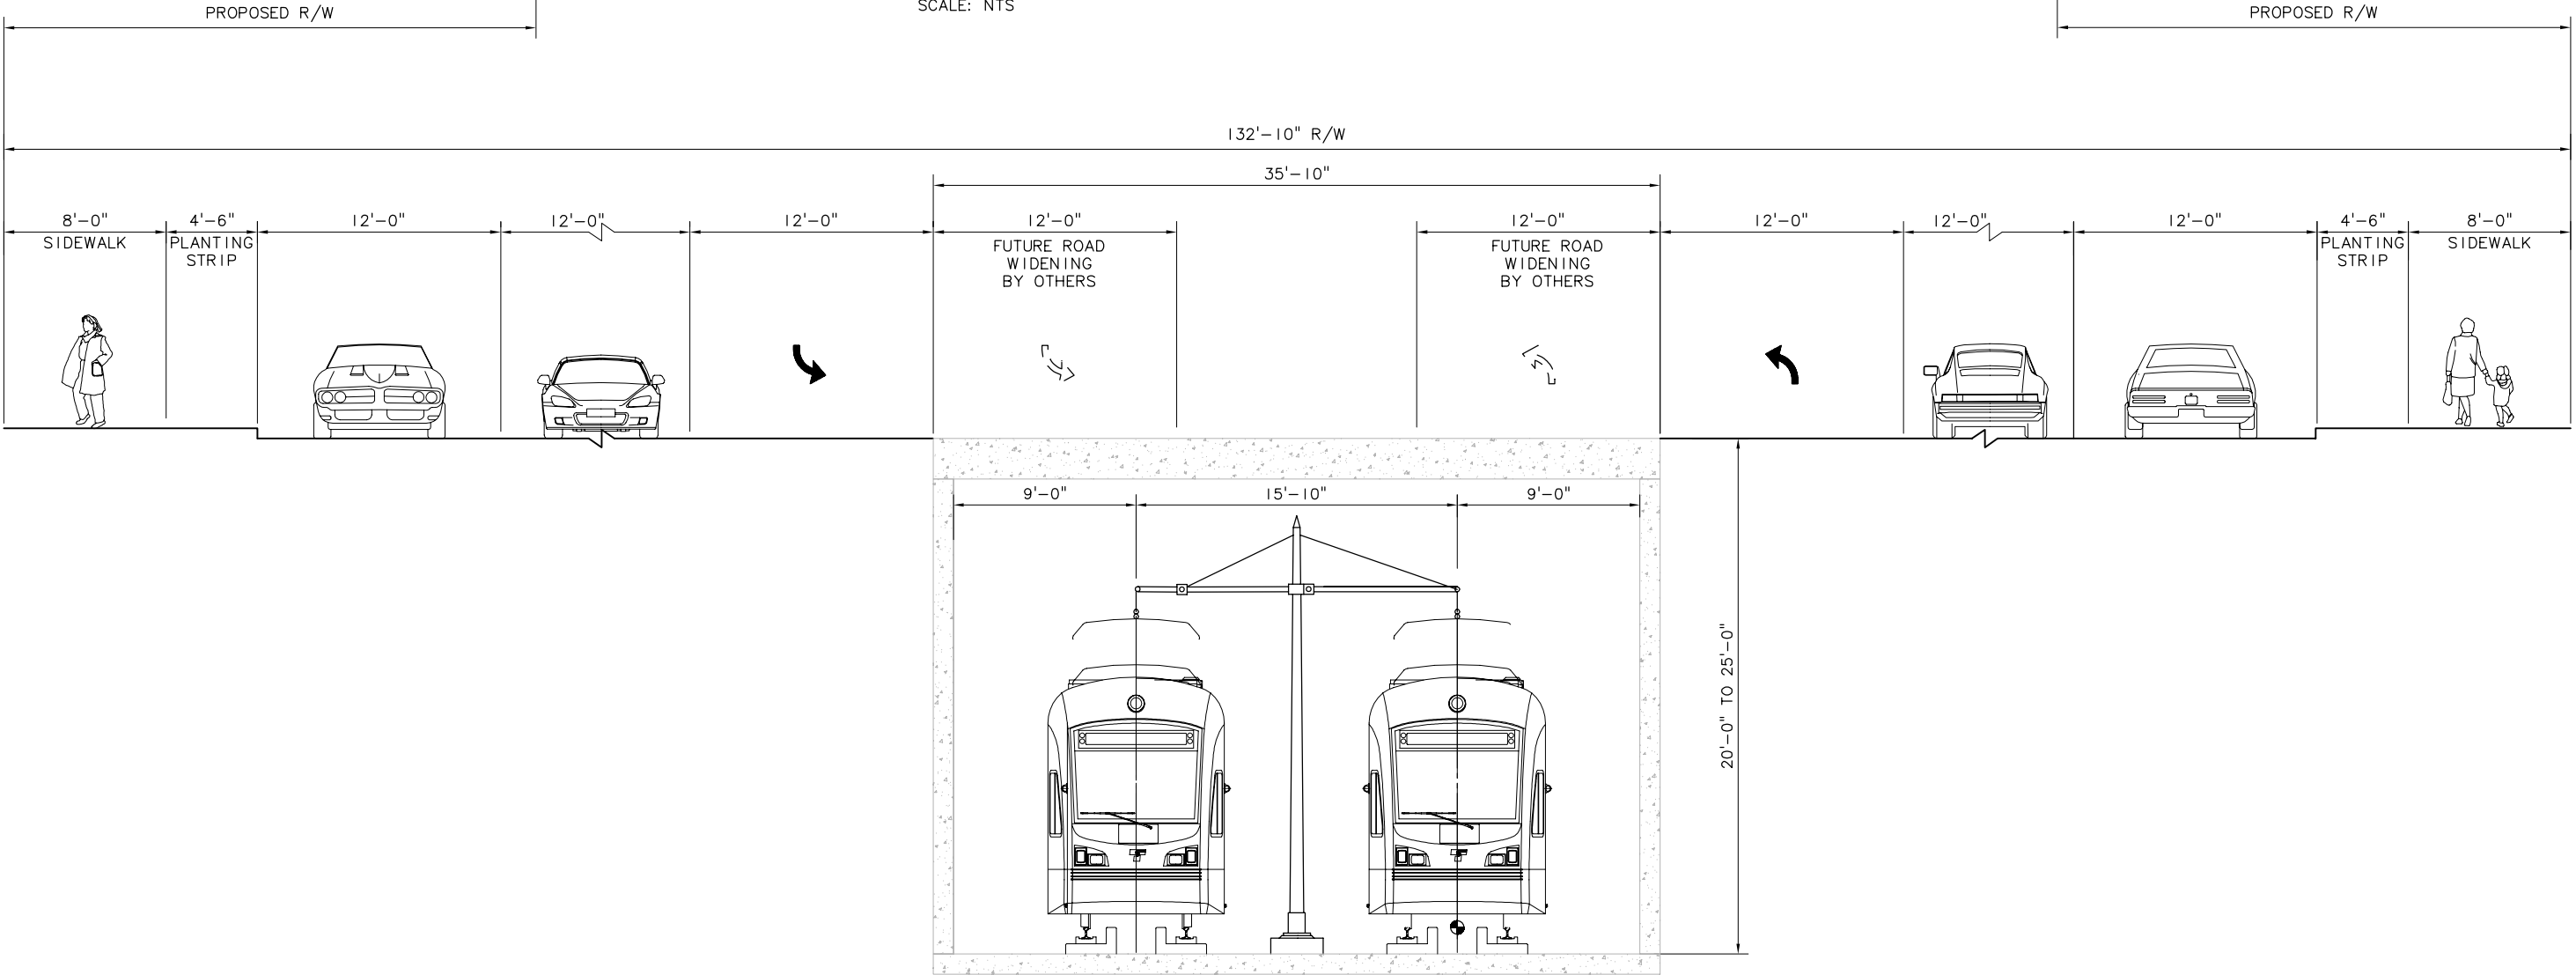

PROPOSED ROADWAY & LRT SECTION - NE 20TH ST /148TH AVE NE INTERSECTION
SCALE: NTS

c:\work\ELD1D3_KX02.dwg
10/16/08 10:54 : eackerm OE5396

No.	Date	Dsn.	Chk.	App.	Revisions

Designed By:
Drawn By:
Checked By:
Approved By:

DE IS
CONCEPTUAL

CH2MHILL
IN ASSOCIATION WITH
PARSONS & INCA
ENGINEERS INC.

Grijalva
Engineering, L.L.C.

SOUNDTRANSIT

Scale:	NTS
Filename:	ELD1D3_KX02.dwg
Contract No.:	EL_SEG_D
Date:	

EAST LINK PROJECT
SEGMENT D
ALTERNATIVE D3
TYPICAL SECTION



Drawing No.:	D3_KX02
Sheet No.:	Rev.:
G-D39	

XREF'S
Resolved

ELD_D3__KA
REG-DCON
Zg-2234h
x0228rx
x0228sf
x0231rx
x0231sf
x0528rx
x0528sf
x0531rx
x0531sf
x0534rx
x0534sf
x0828rx
x0828sf
x0831rx
x0831sf
x0834rx
x0834sf
x1131rx
x1131sf
x1134rx
x1134sf
x1431rx
x1431sf
x1434rx
x1434sf
x1437rx
x1437sf
x1731rx
x1731sf
x1734rx
x1734sf
x1737rx
x1737sf
x1740rx
x1740sf
x2037rx
x2037sf
x2040rx
x2040sf
Unresolved


LTSCALE
1=1

3


4

5

c:\work\ELD\ID3__CC01.dwg
10/16/08 10:49 : eackerm OE5396

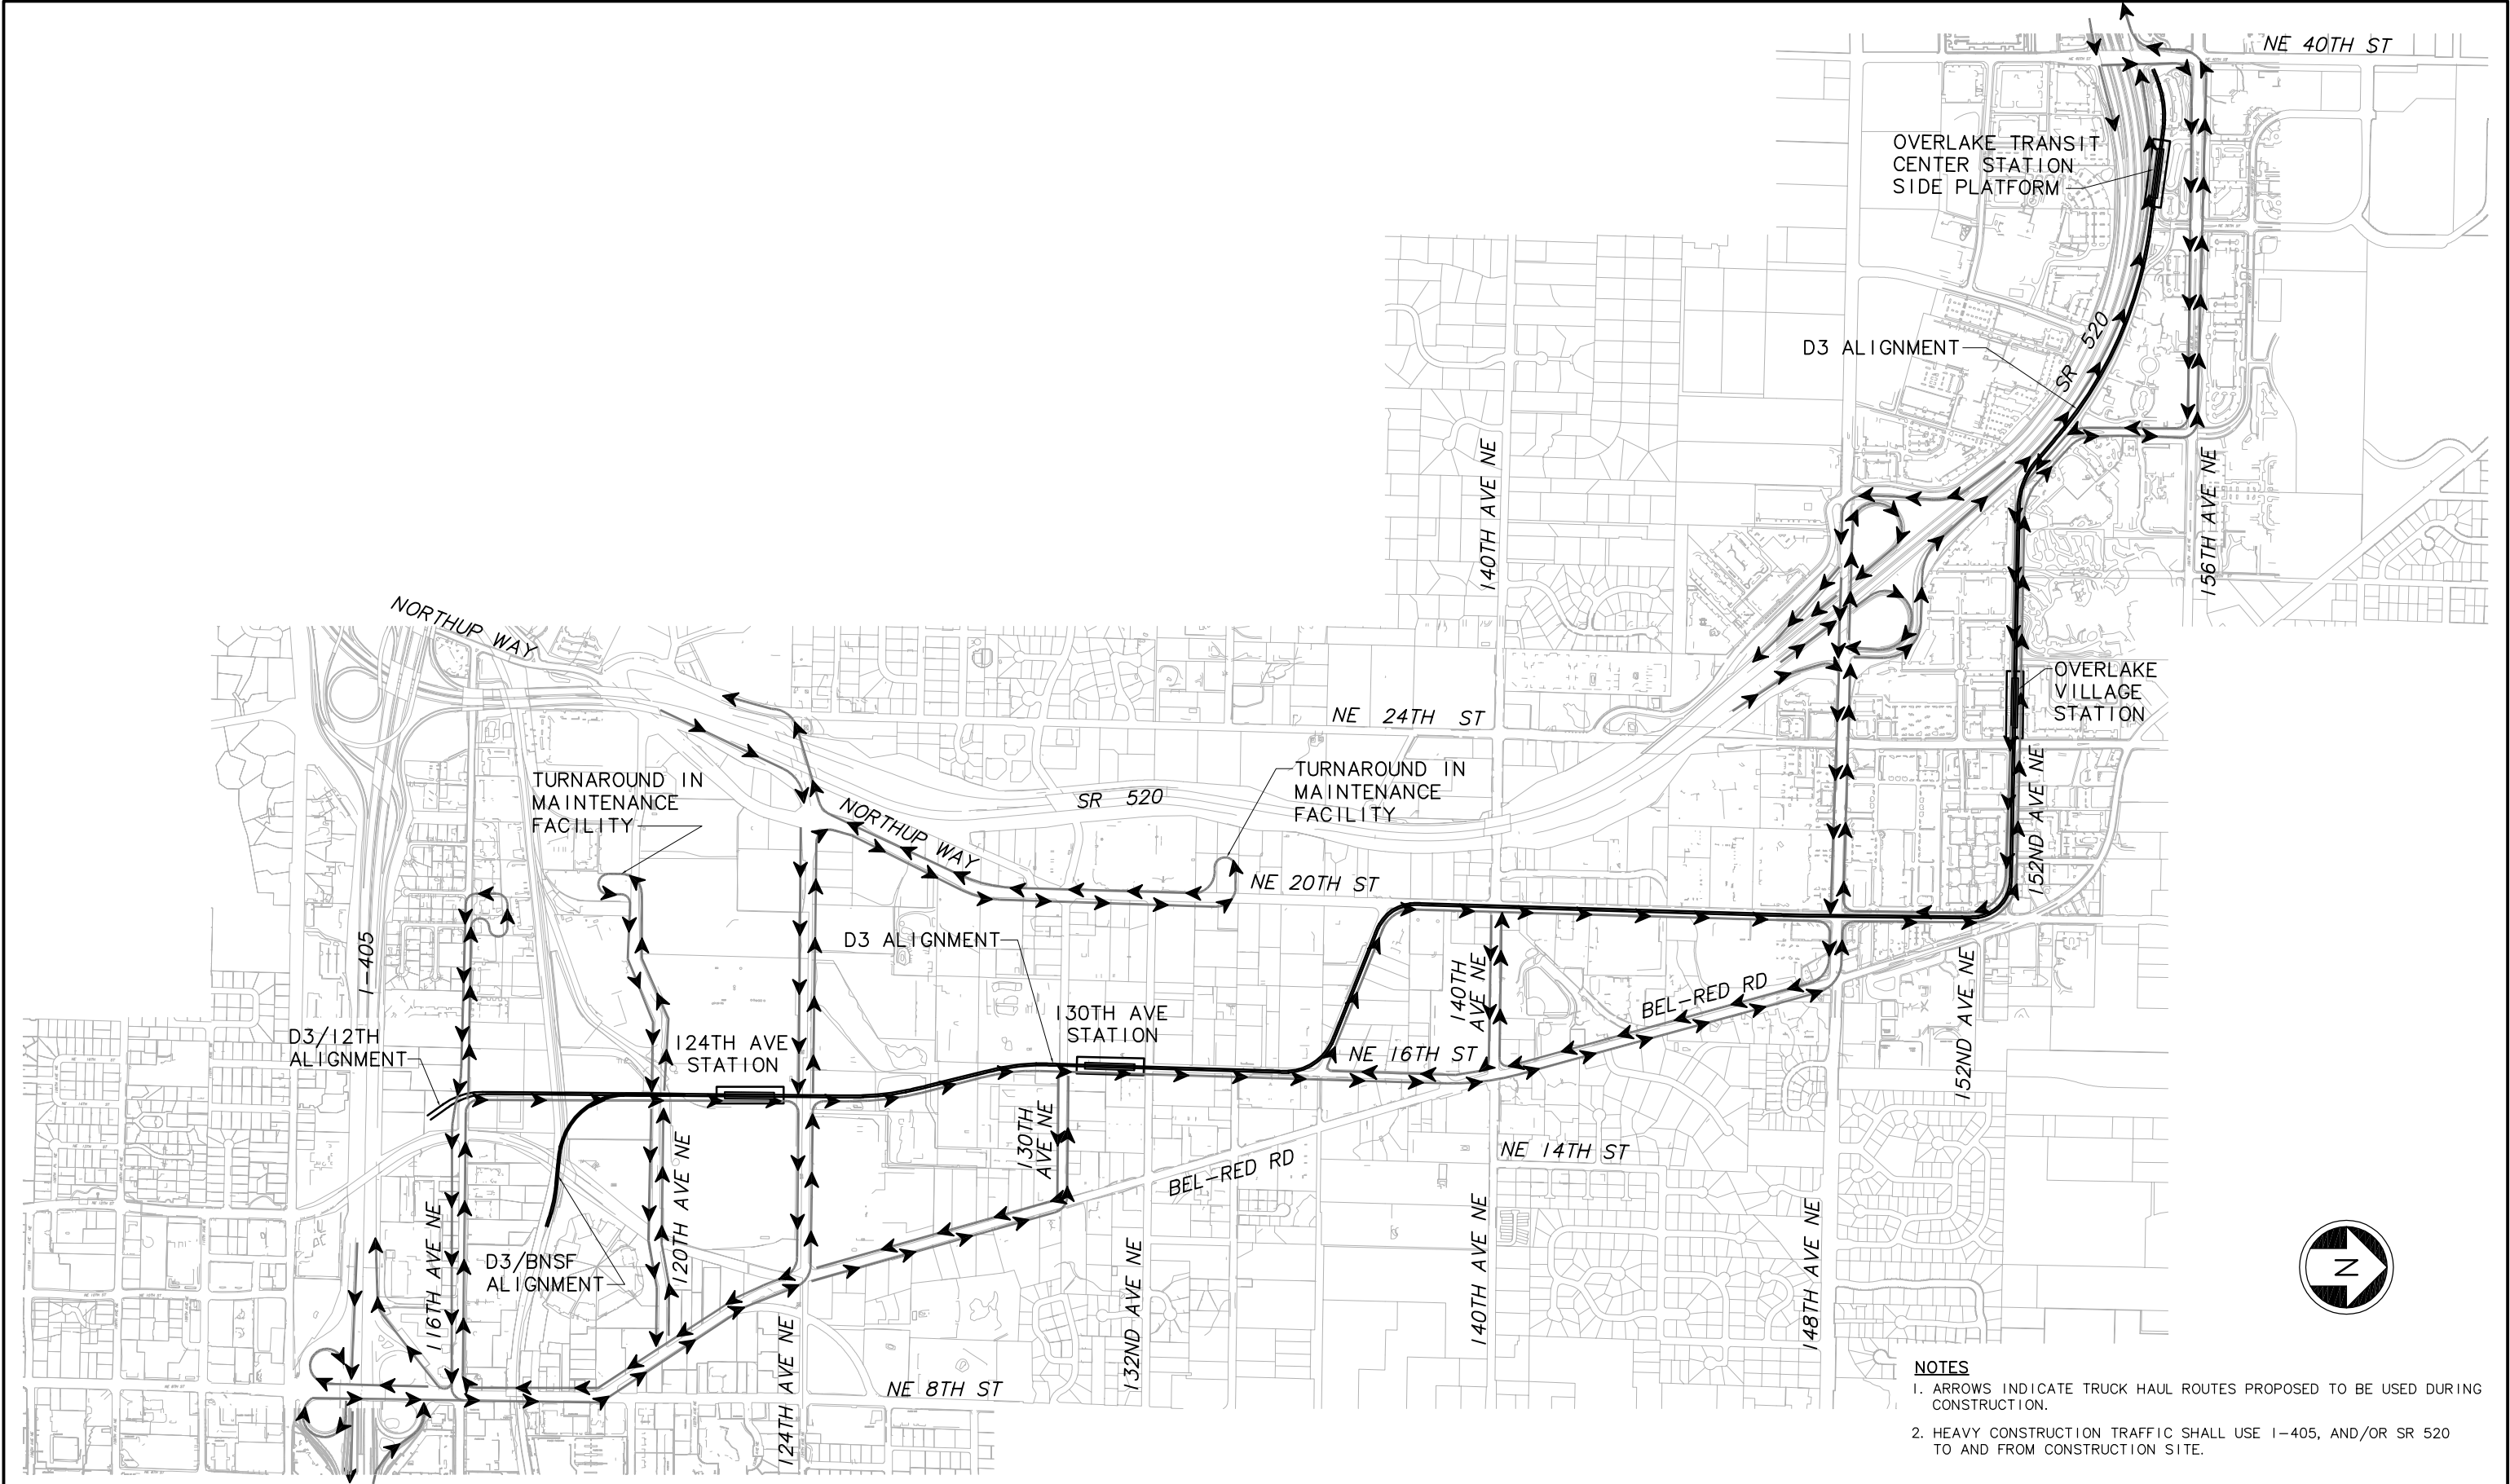

- NOTES**
1. ARROWS INDICATE TRUCK HAUL ROUTES PROPOSED TO BE USED DURING CONSTRUCTION.
 2. HEAVY CONSTRUCTION TRAFFIC SHALL USE I-405, AND/OR SR 520 TO AND FROM CONSTRUCTION SITE.

						Designed By:		DE IS CONCEPTUAL	CH2MHILL			Scale: NTS		EAST LINK PROJECT SEGMENT D ALTERNATIVE D3 CONSTRUCTION TRUCK HAUL ROUTE PLAN		Drawing No.: D3__CC01	
						Drawn By:						Filename: ELD\ID3__CC01.dwg				Sheet No.:	
						Checked By:						Contract No.: EL_SEG_D				Rev.:	
						Approved By:						Date:				G-D40	
No.	Date	Dsn.	Chk.	App.	Revisions	Submitted:			Date:	Approved:		Date:					